





Front Elevation  
Scale: 1/4" = 1'0"



Rear Elevation  
Scale: 1/8" = 1'0"

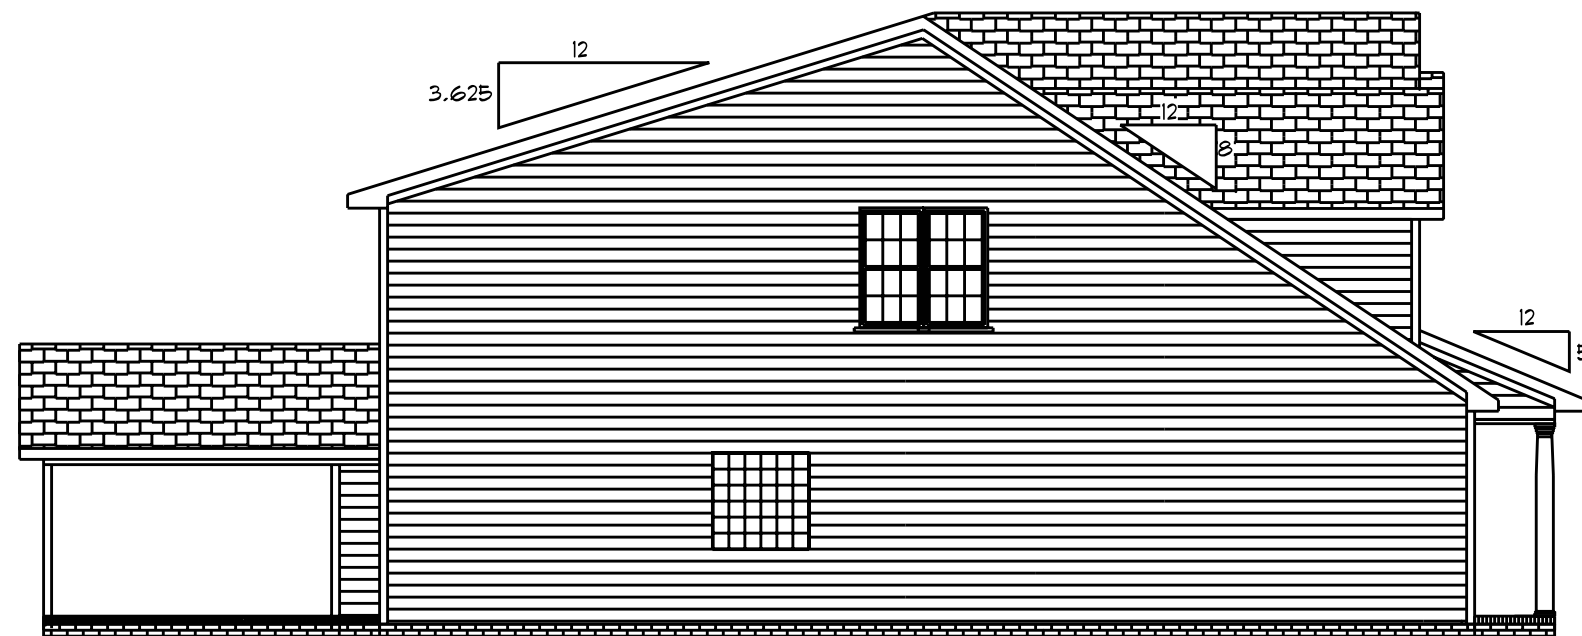

Left Elevation  
Scale: 1/8" = 1'0"

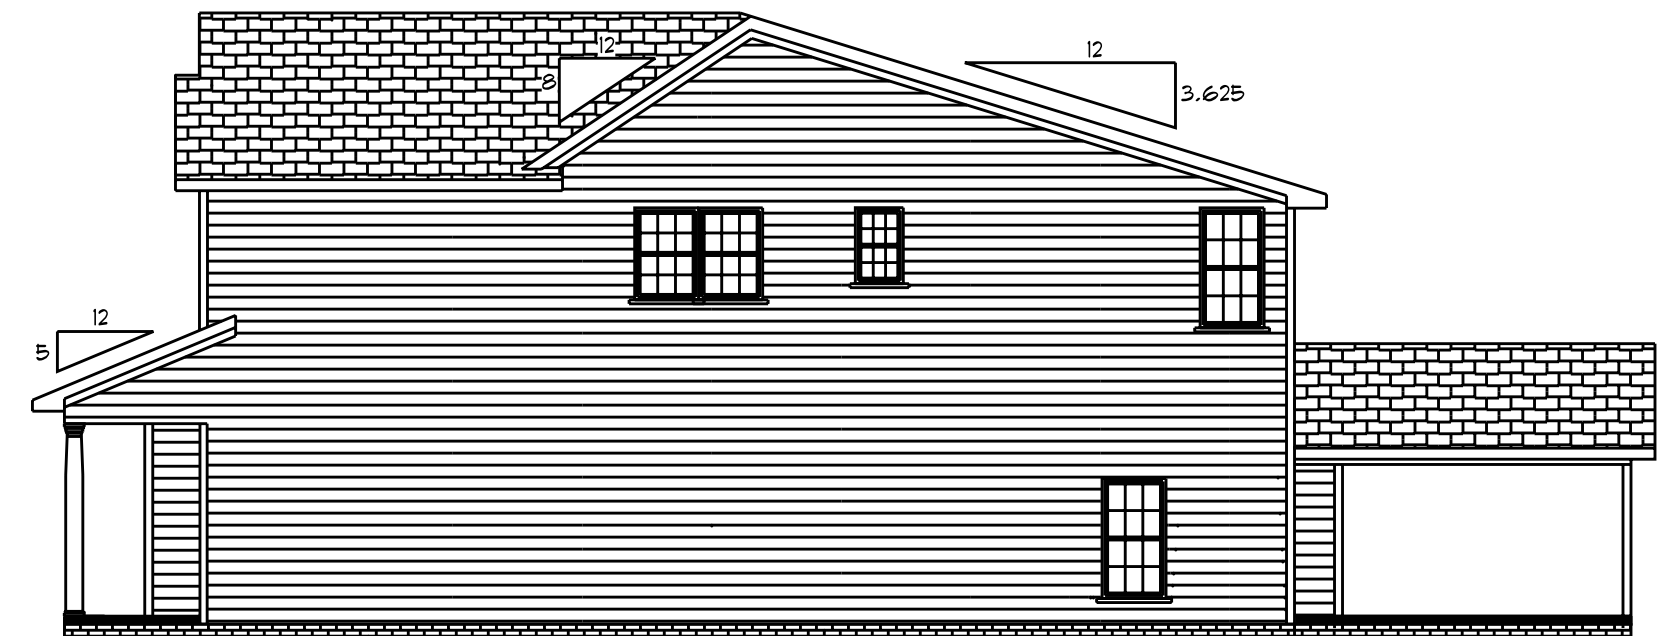


Right Elevation  
Scale: 1/8" = 1'0"




Front Elevation  
Scale: 1/4" = 1'0"



Rear Elevation  
Scale: 1/8" = 1'0"

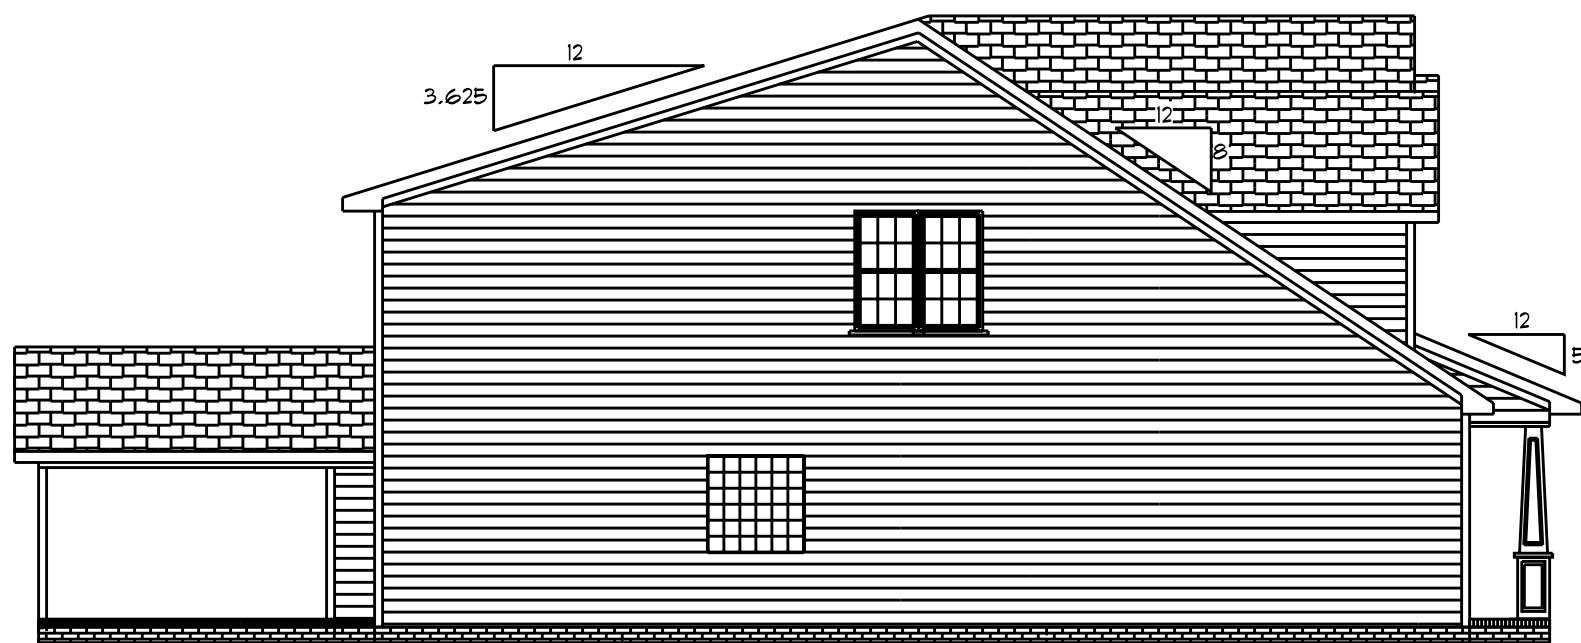

Left Elevation  
Scale: 1/8" = 1'0"

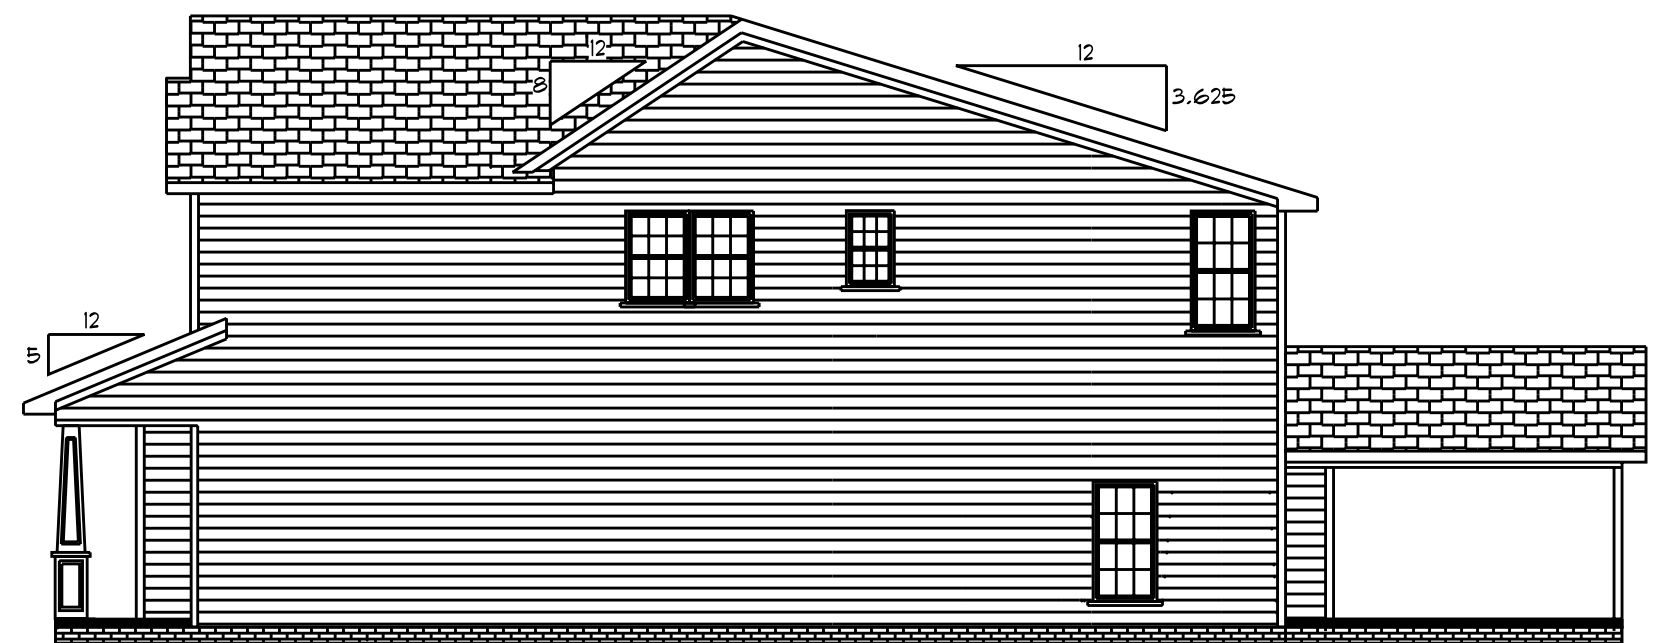


Right Elevation  
Scale: 1/8" = 1'0"



Front Elevation  
Scale: 1/4" = 1'0"



Rear Elevation  
Scale: 1/8" = 1'0"

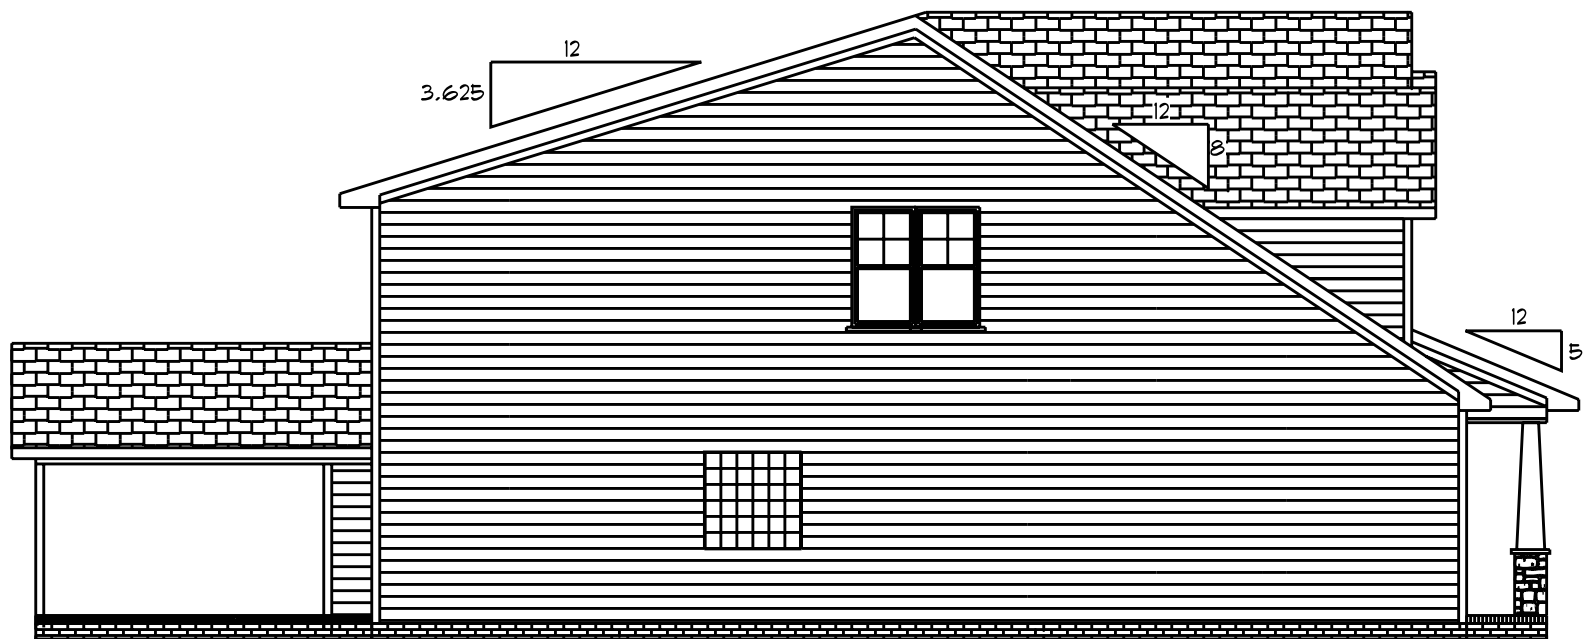

Left Elevation  
Scale: 1/8" = 1'0"




Right Elevation  
Scale: 1/8" = 1'0"




Front Elevation  
Scale: 1/4" = 1'0"




Rear Elevation  
Scale: 1/8" = 1'0"

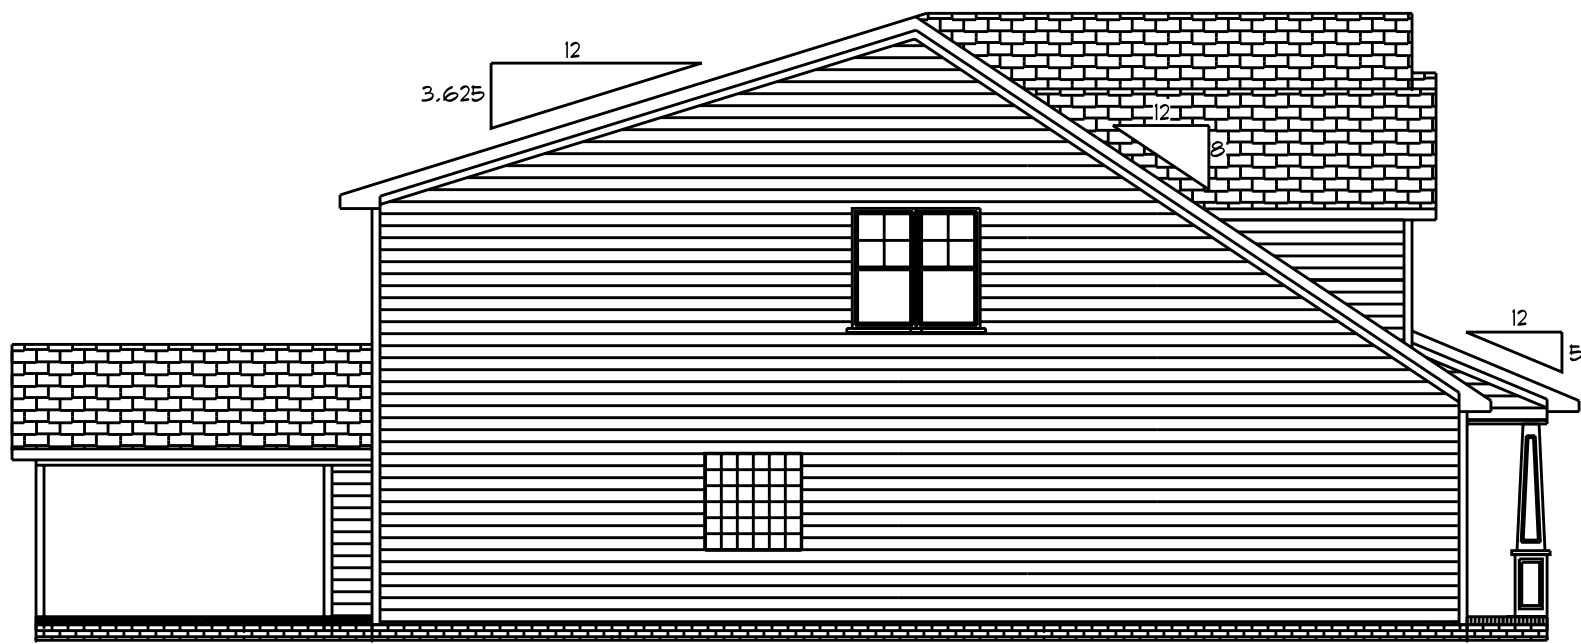

Left Elevation  
Scale: 1/8" = 1'0"


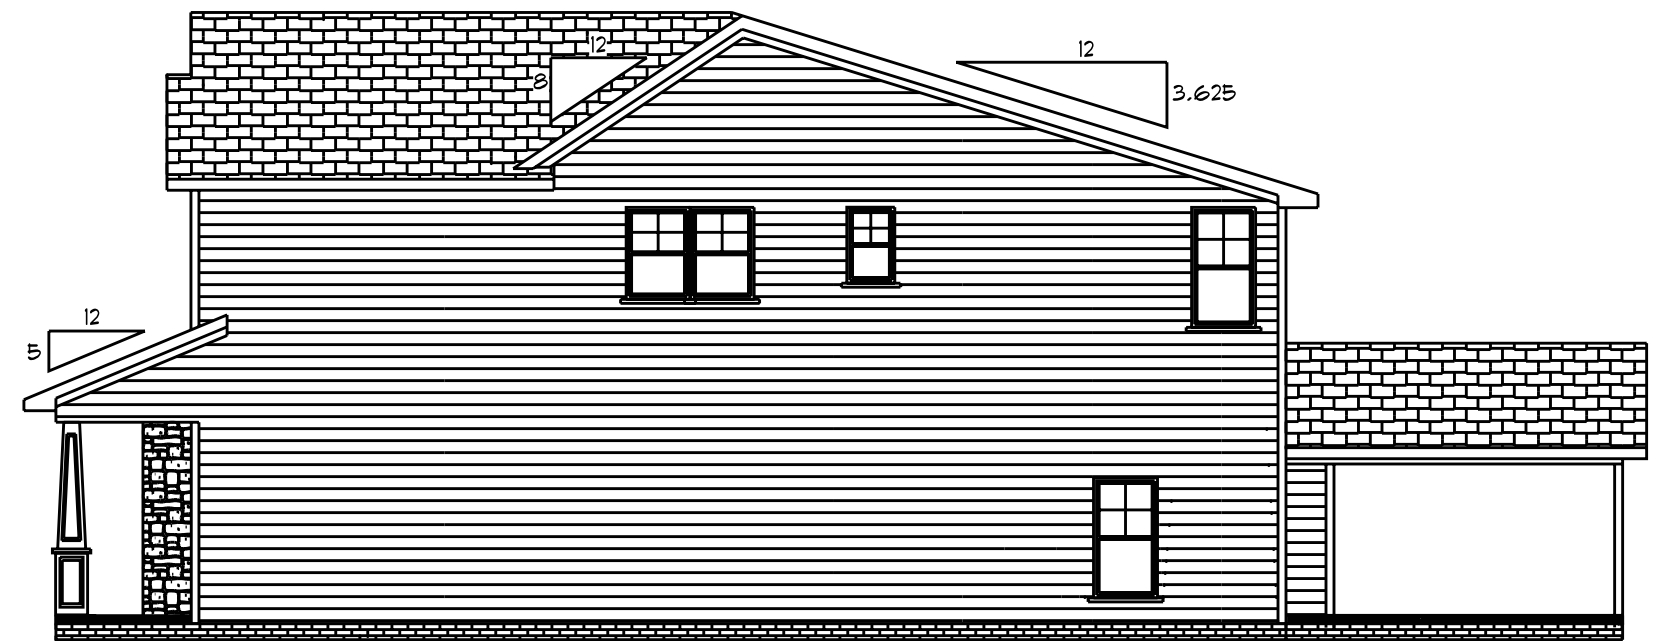


Right Elevation  
Scale: 1/8" = 1'0"

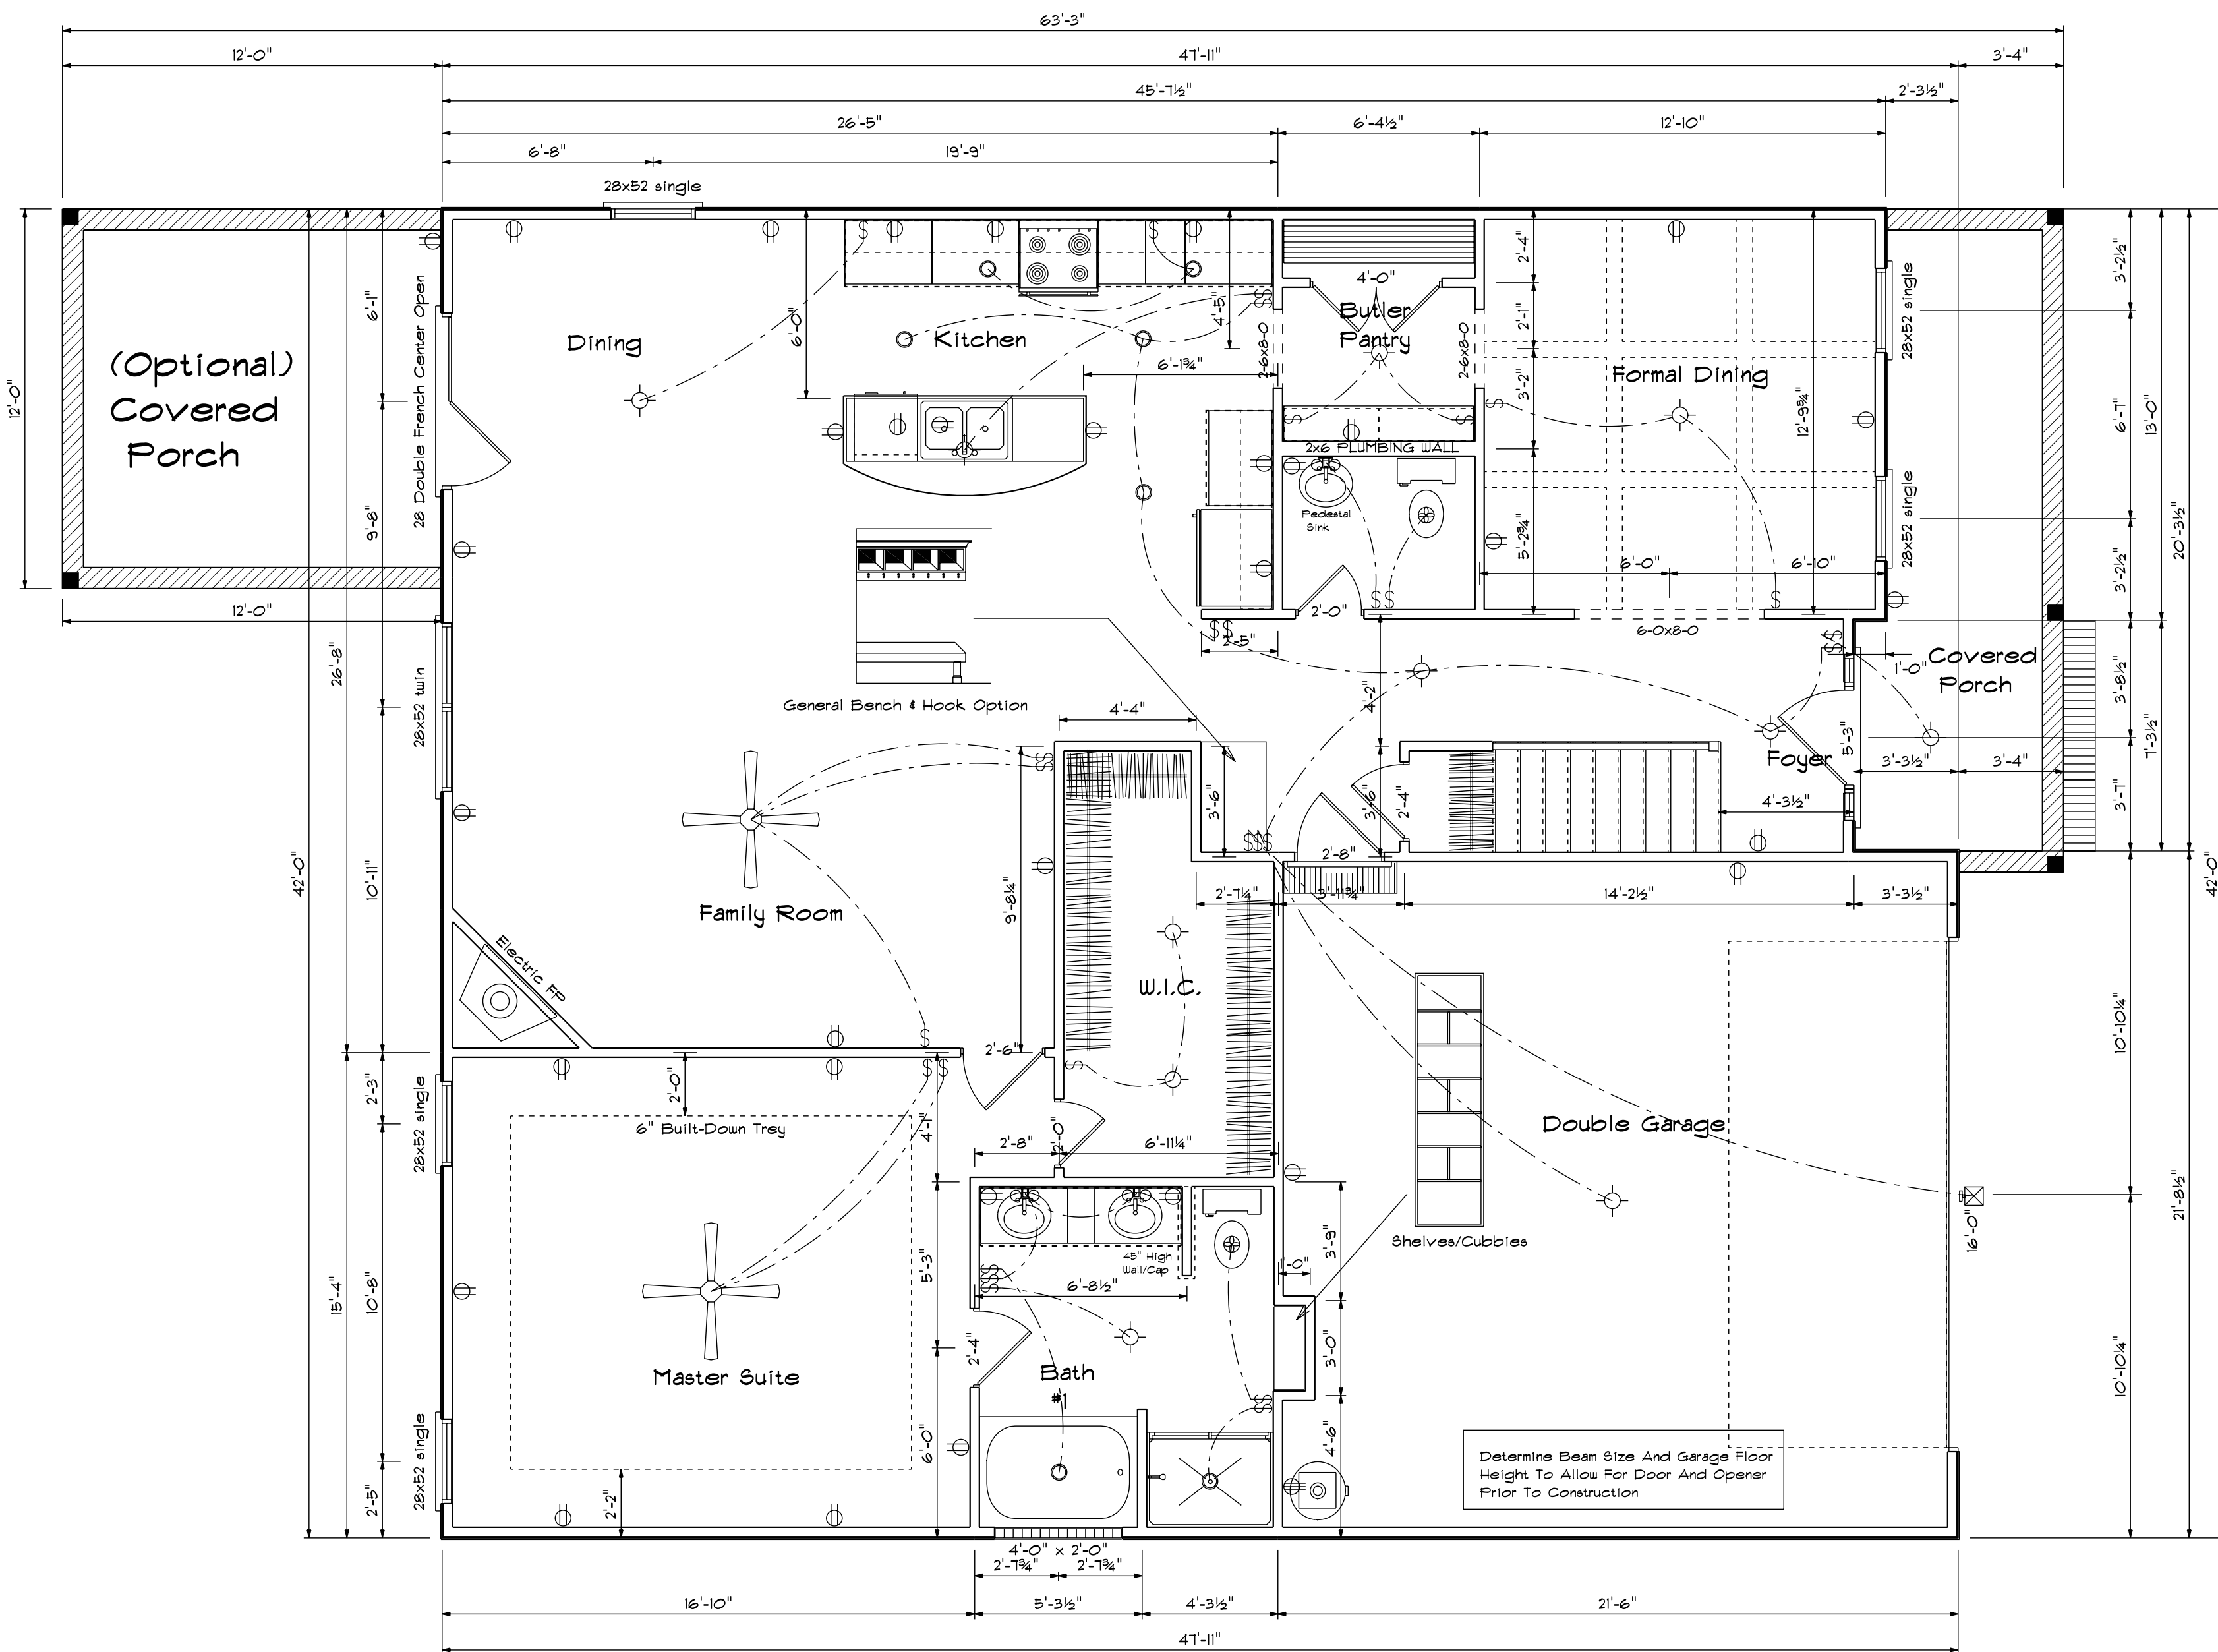

First Floor Plan

Kitchen Cabinets

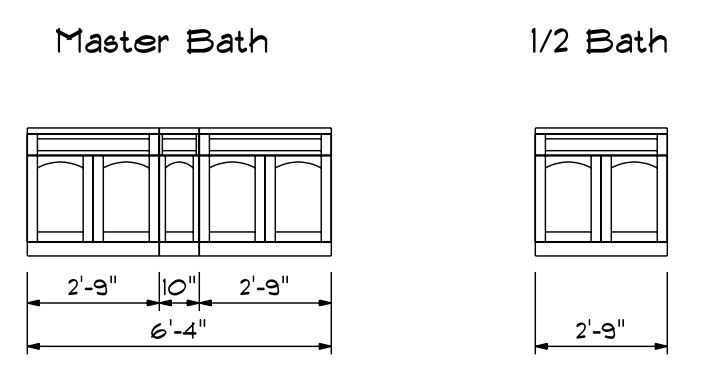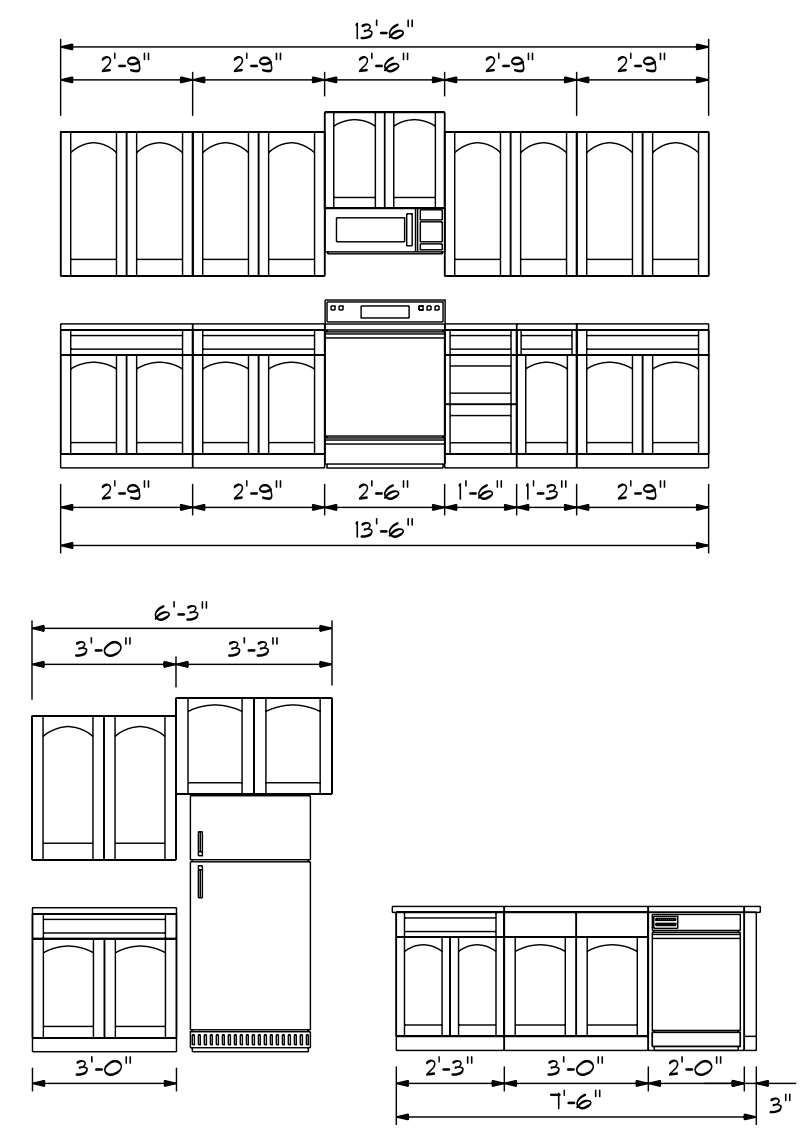

Areas


First Floor	1503
Second Floor	1422
=====	
Total Heated	2925
Garage	458
Front Porch	124
Rear Porch	144

Base Designs  
2727 Chimney Ft.  
Linden N.C. 28356  
910-864-9310

DATE: June 11, 2014  
REVISED  
DRAWING\*


SCALE: 1/4"  
DRAWN BY  
APPROVED

The Charlotte

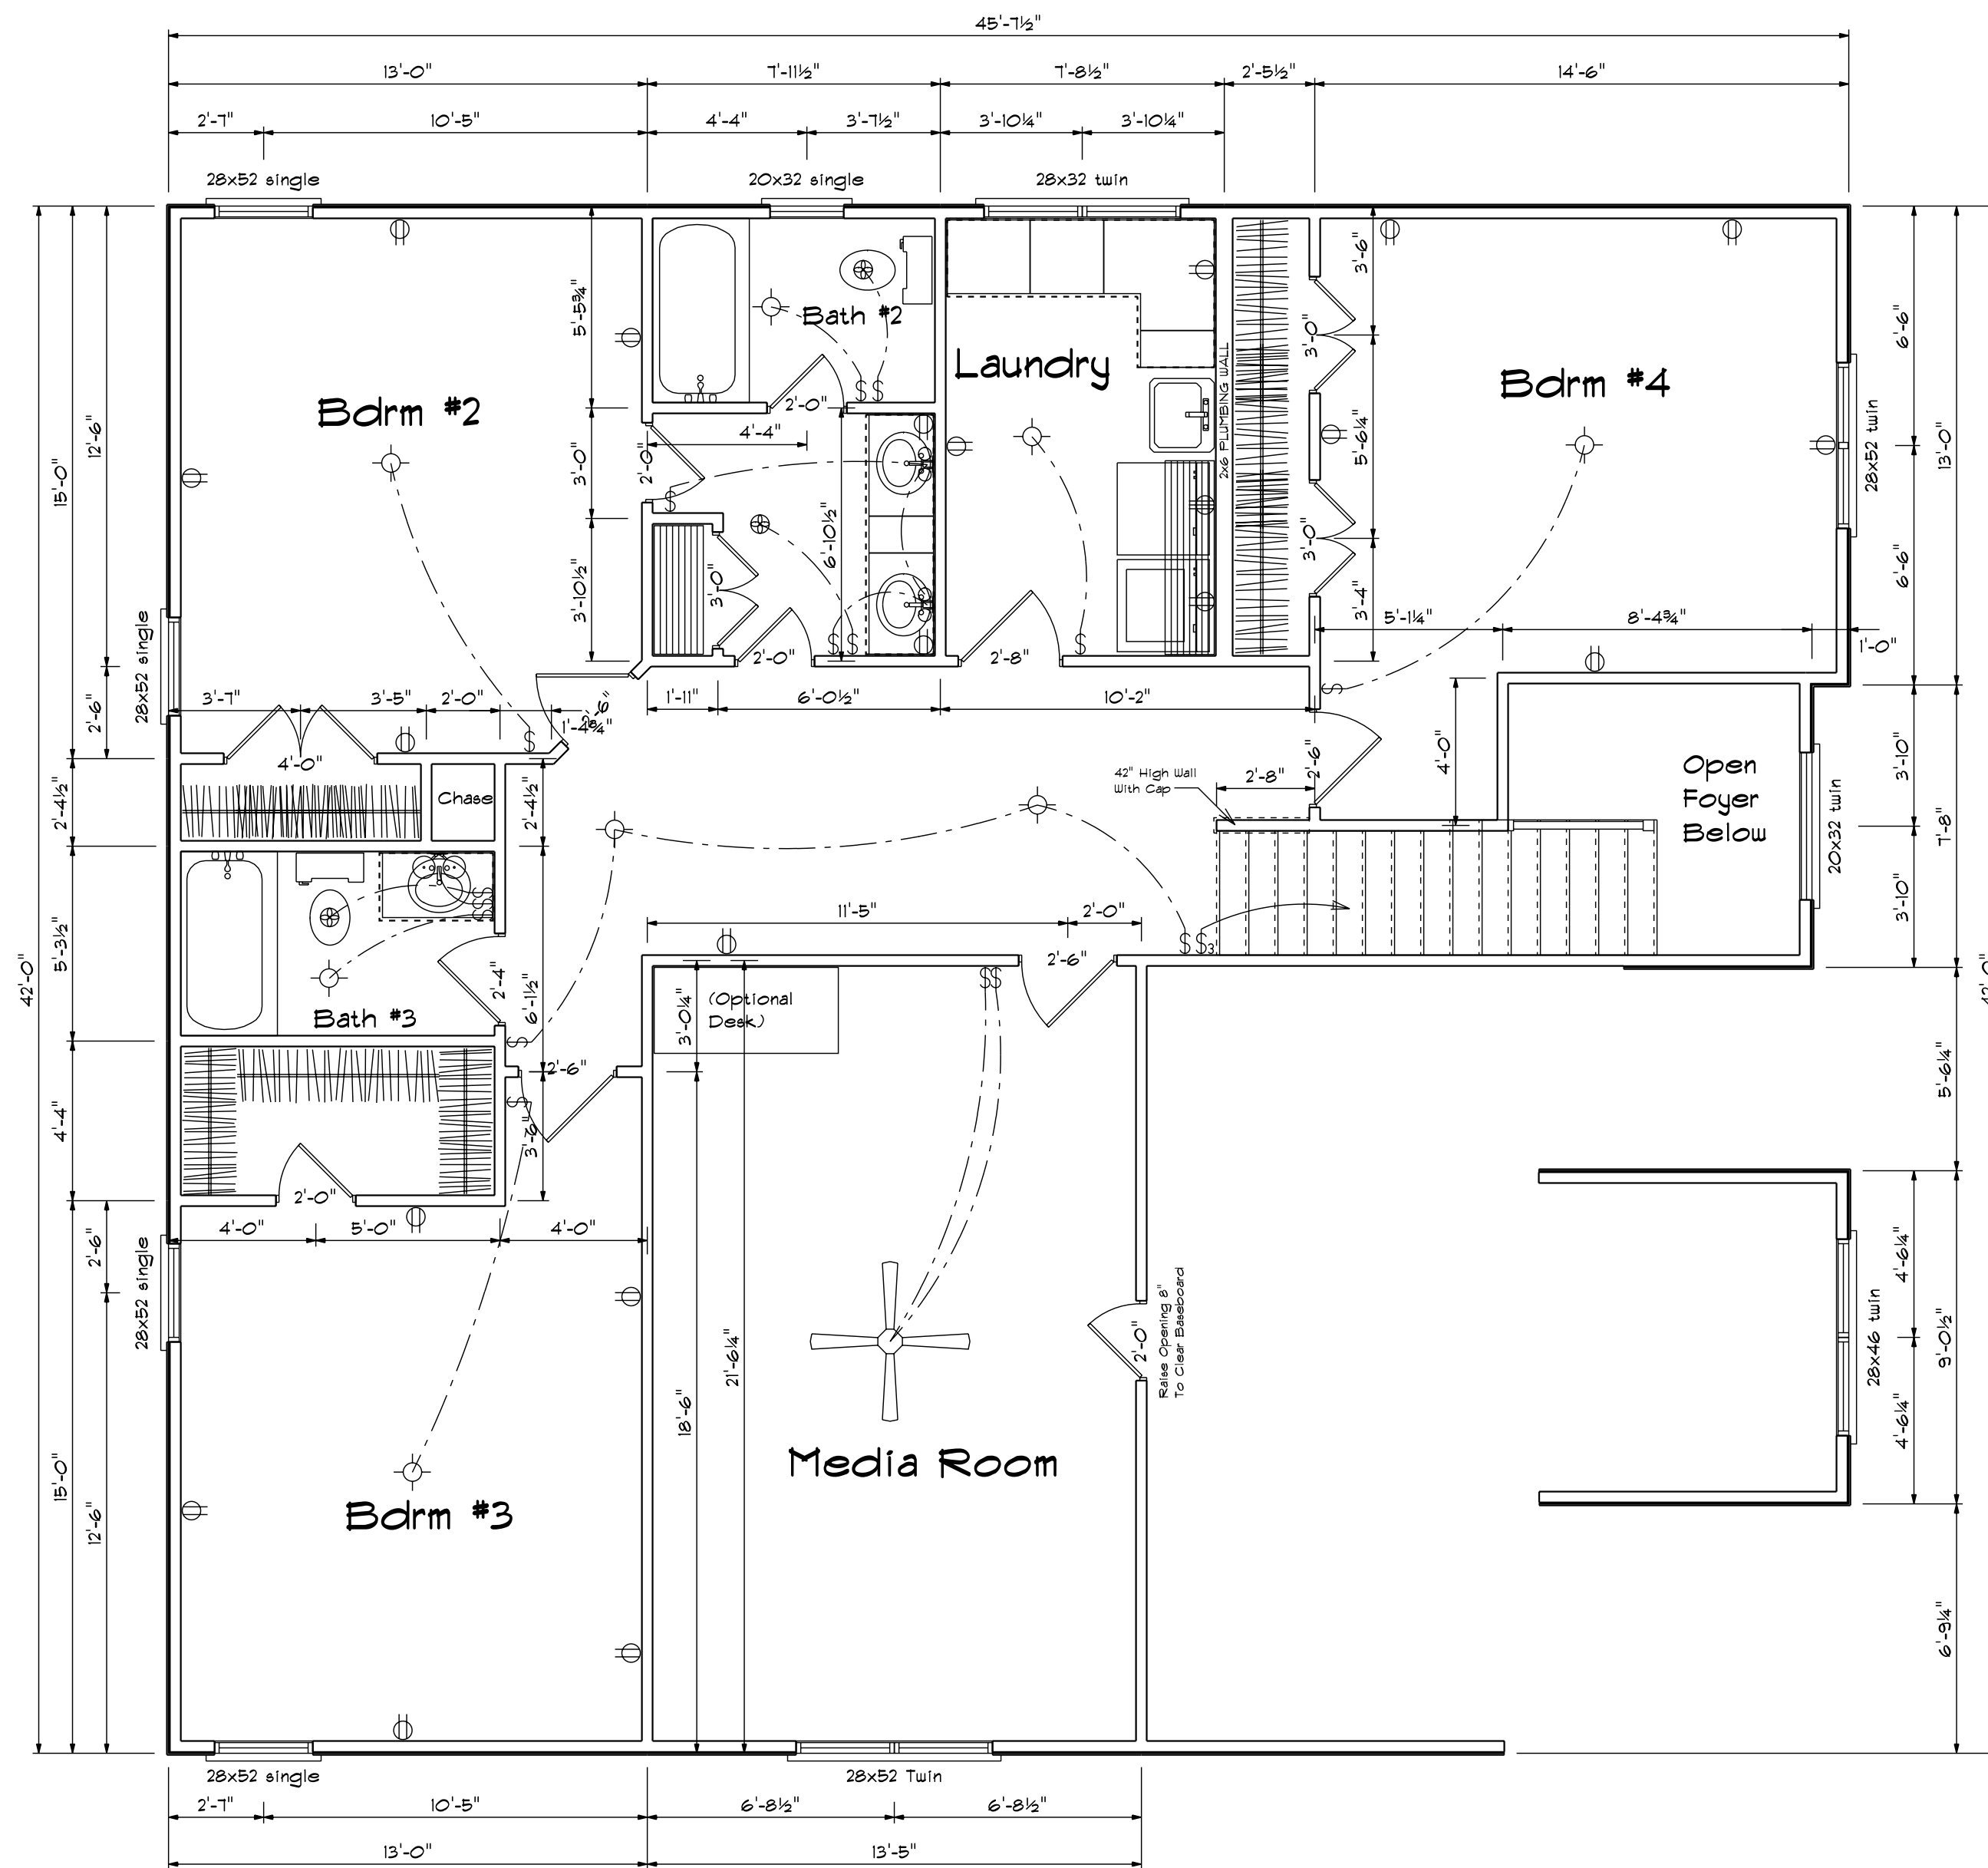


Second Floor Plan

Laundry Cabinets

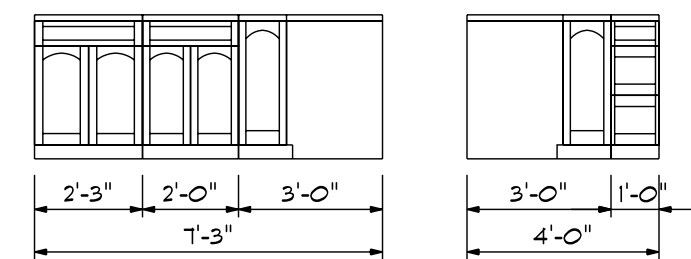

Bath #2 Cabinets

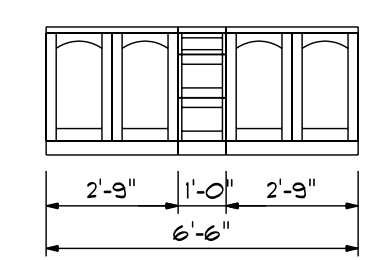

First Floor Openings

PRODUCT CODE	SIZE	HINGE DIRECTION	COUNT	R.O. WIDTH
26 Cased Opening	2'-6"	N	2	2'-6"
60 Cased Opening	6'-0"	N	1	6'-0"
30 with 2-12 sideLH	5'-3"	NA	1	5'-3"
28 Double French Center Open	5'-4"	NL	1	5'-7"
192X84 - 1 PANEL	16'-0"	U	1	16'-3"
28 colonial- Exterior Dr Unit	2'-8"	R	1	2'-10"
2-0 Door Unit LH	2'-0"	L	1	2'-2"
2-0 Door Unit RH	2'-0"	R	1	2'-2"
2-4 Door Unit LH	2'-4"	L	1	2'-6"
2-4 Door Unit RH	2'-4"	R	1	2'-6"
2-6 Door Unit LH	2'-6"	L	1	2'-8"
4-0 Double Hung Door Unit	4'-0"	LR	2	4'-2"
28x52 single	2'-8" x 5'-2"	N	7	2'-8"
28x52 twin	5'-4" x 5'-2"	NA	1	5'-4"
4-0X2-0 GLASS BLOCK	4'-0" x 2'-0"	N	1	4'-0 1/2"

Second Floor Openings


PRODUCT CODE	SIZE	HINGE DIRECTION	COUNT	R.O. WIDTH
2-0 Door Unit LH	2'-0"	L	4	2'-2"
2-0 Door Unit RH	2'-0"	R	1	2'-2"
2-4 Door Unit LH	2'-4"	L	1	2'-6"
2-6 Door Unit LH	2'-6"	L	2	2'-8"
2-6 Door Unit RH	2'-6"	R	2	2'-8"
2-8 Door Unit LH	2'-8"	L	1	2'-10"
3-0 Double Hung Door Unit	3'-0"	LR	3	3'-2"
4-0 Double Hung Door Unit	4'-0"	LR	1	4'-2"
20x32 twin	4'-0" x 3'-2"	NA	1	4'-0"
28x32 twin	5'-4" x 3'-2"	NA	1	5'-4"
28x46 twin	5'-4" x 4'-6"	NA	1	5'-4"
28x52 twin	4'-6" x 5'-2"	NN	1	4'-6"
20x32 single	2'-0" x 3'-2"	N	1	2'-0"
28x52 Twin	5'-4" x 5'-2"	NA	1	5'-4"
28x52 single	2'-8" x 5'-2"	N	4	2'-8"

Bass Designs  
2727 Chimney Pt.  
Linden N.C. 28356  
910-864-9310

DATE June 17, 2014  
REVISED  
DRAWING\*


SCALE 1/4"  
DRAWN BY  
APPROVED

The Charlotte

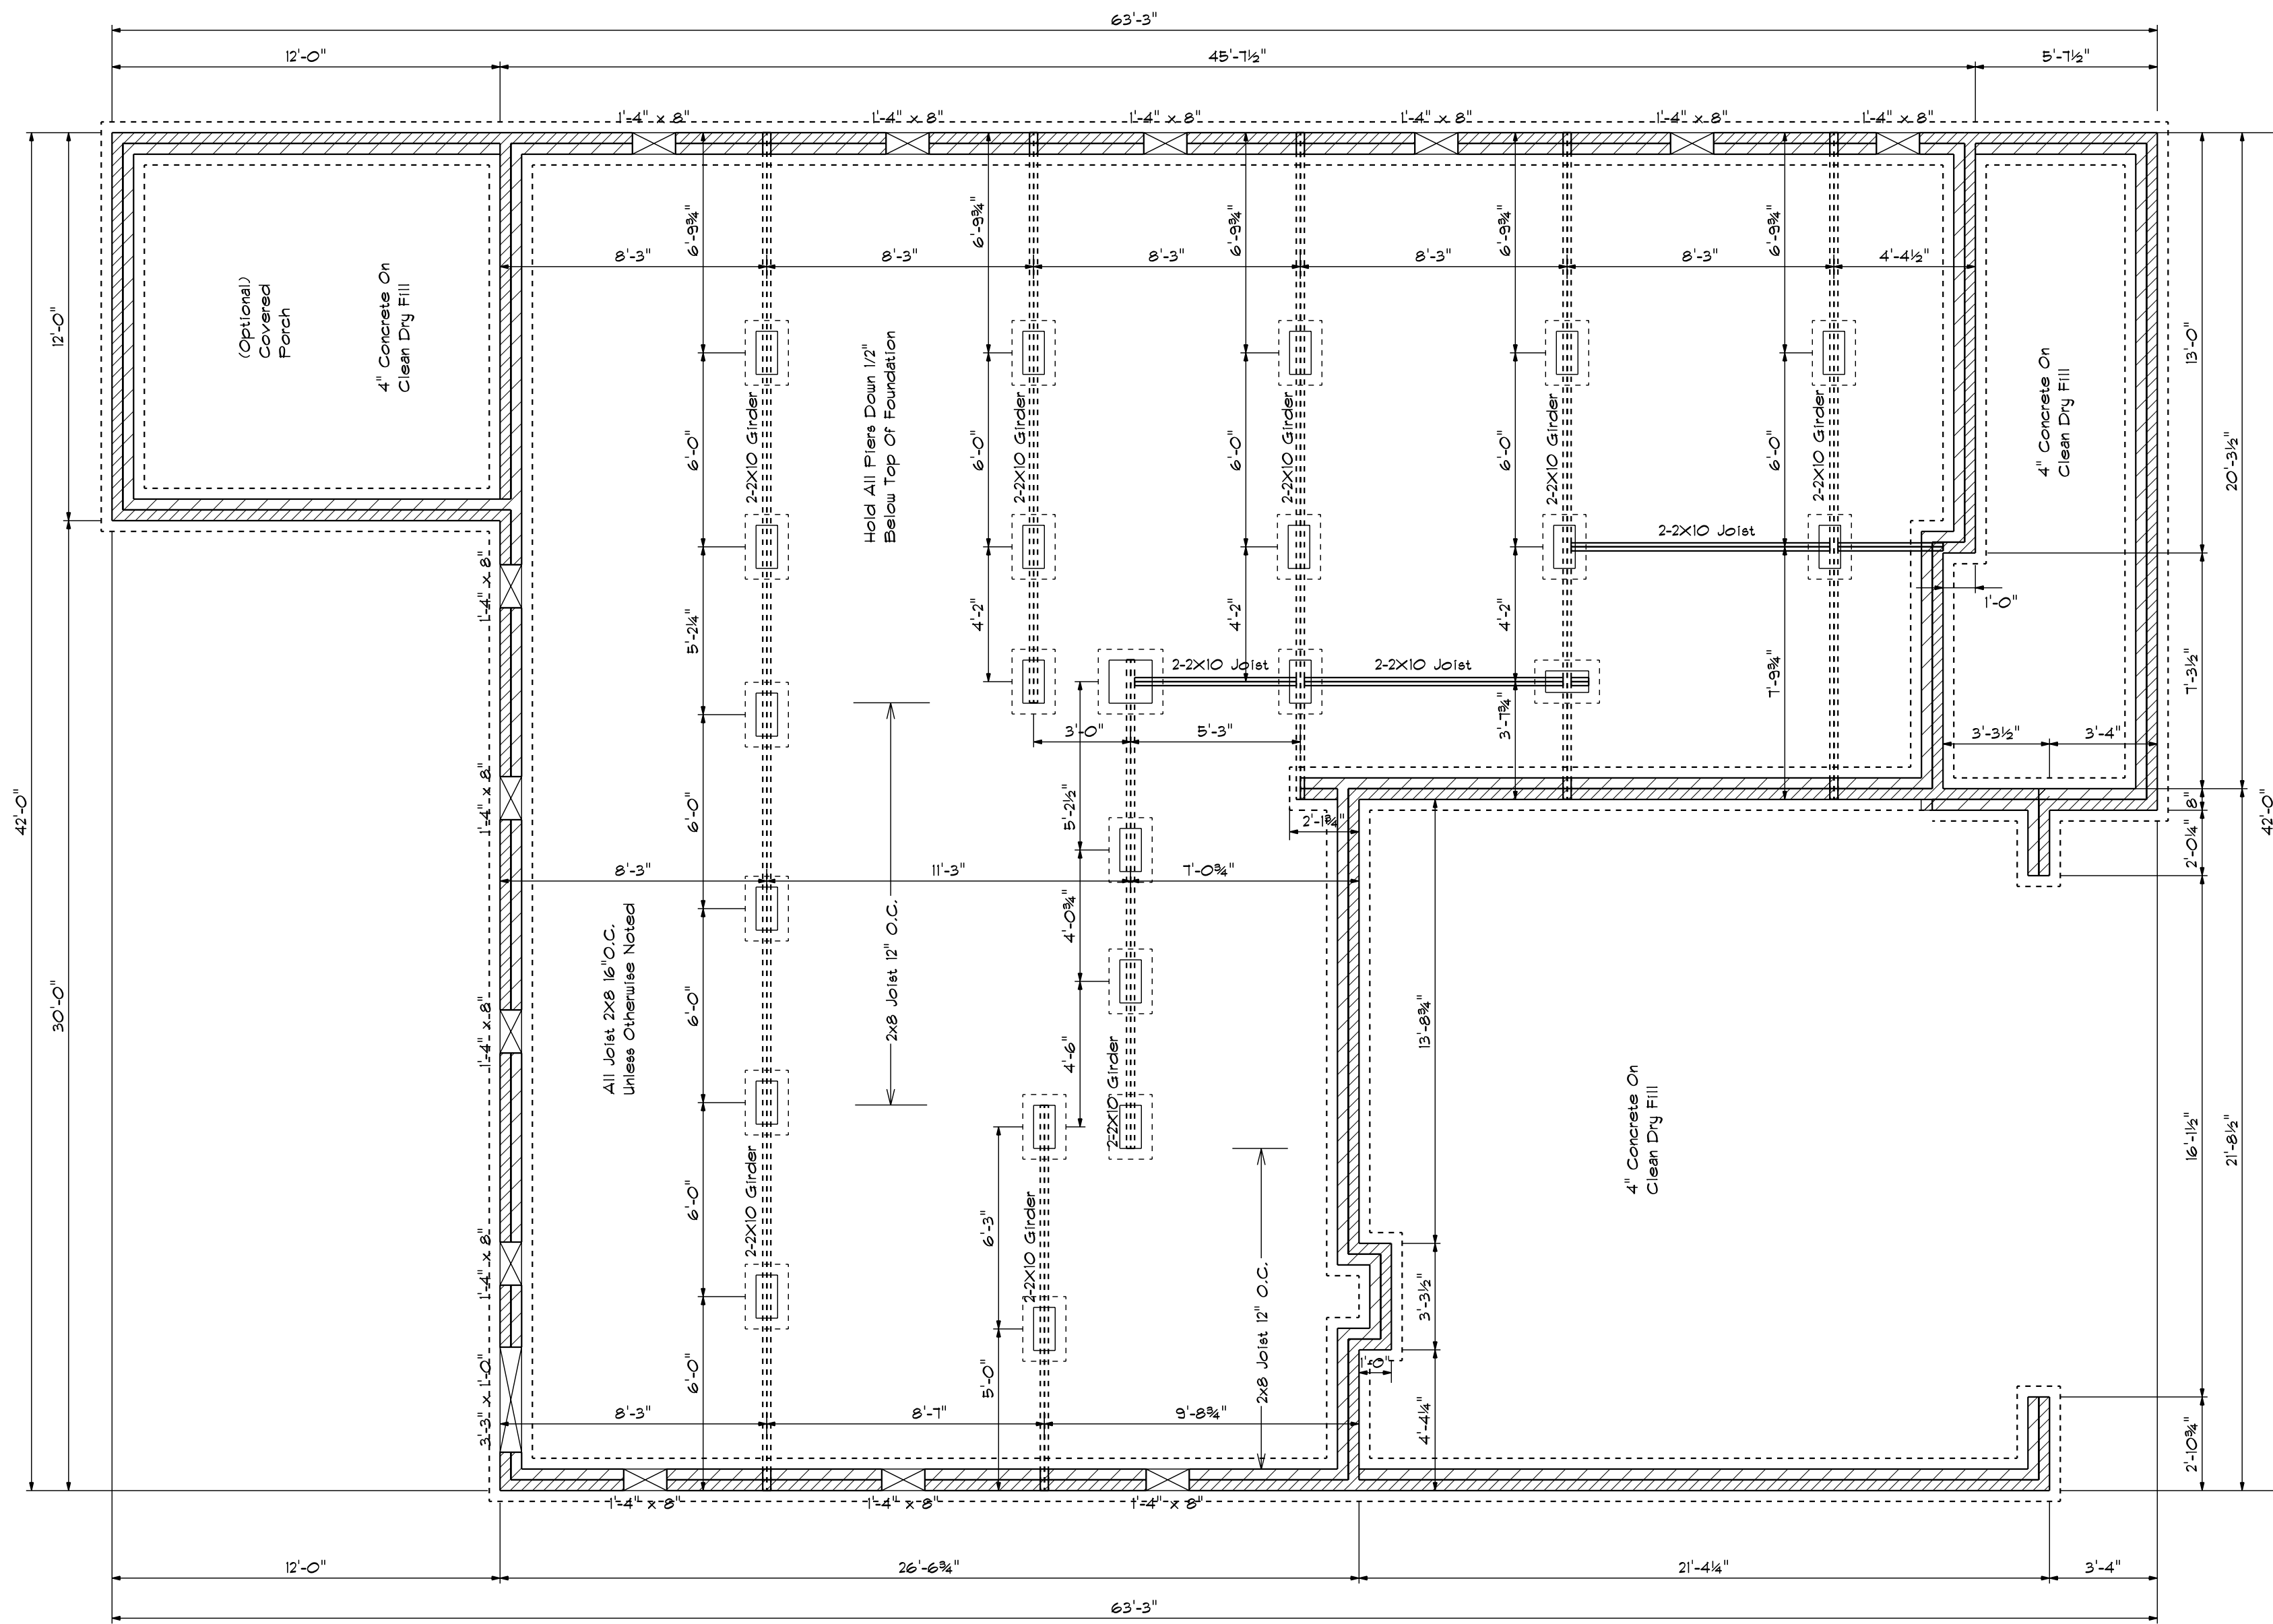





Foundation Plan

Foundation Detail

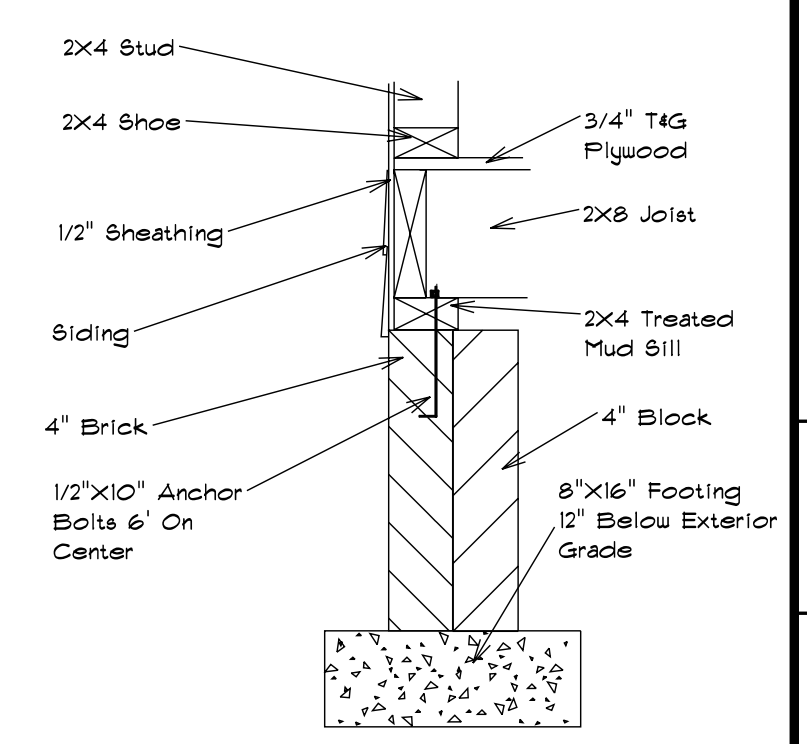


Footing & Pier Detail

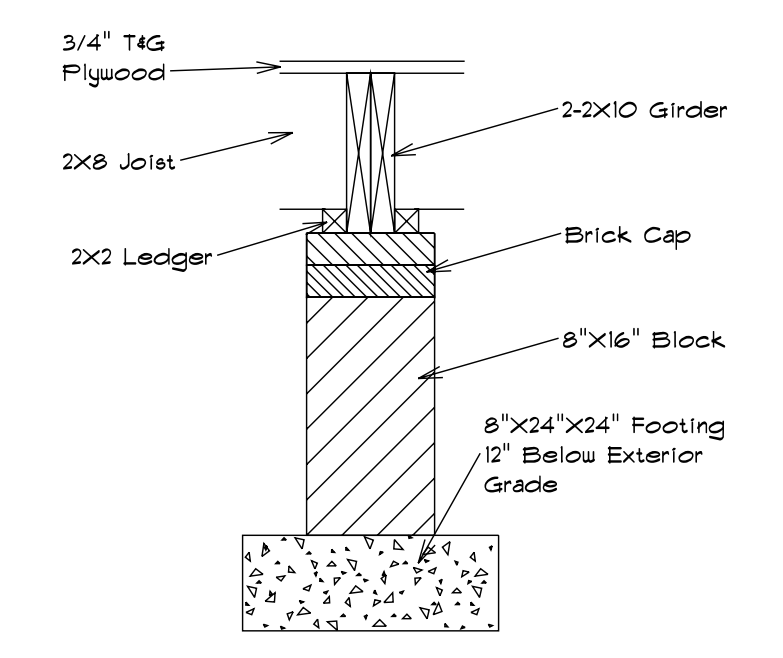

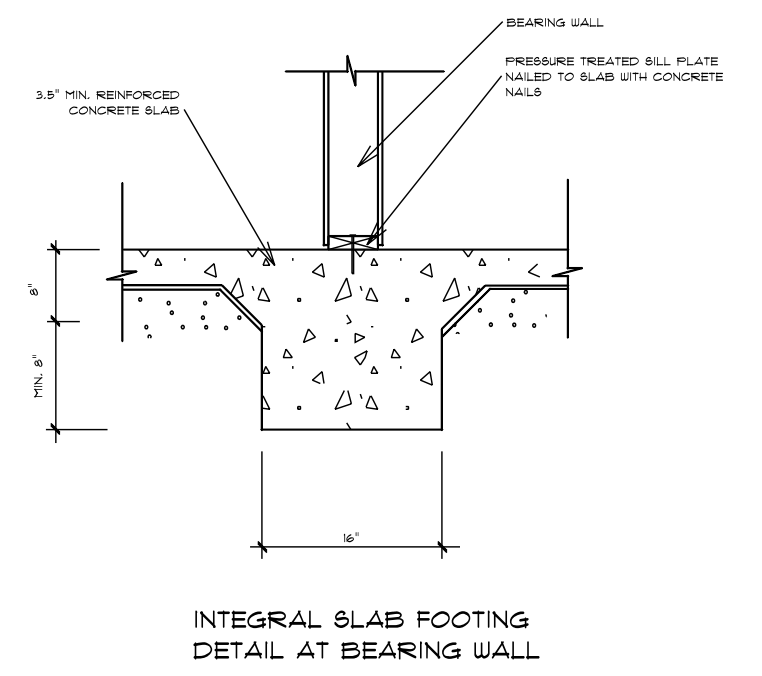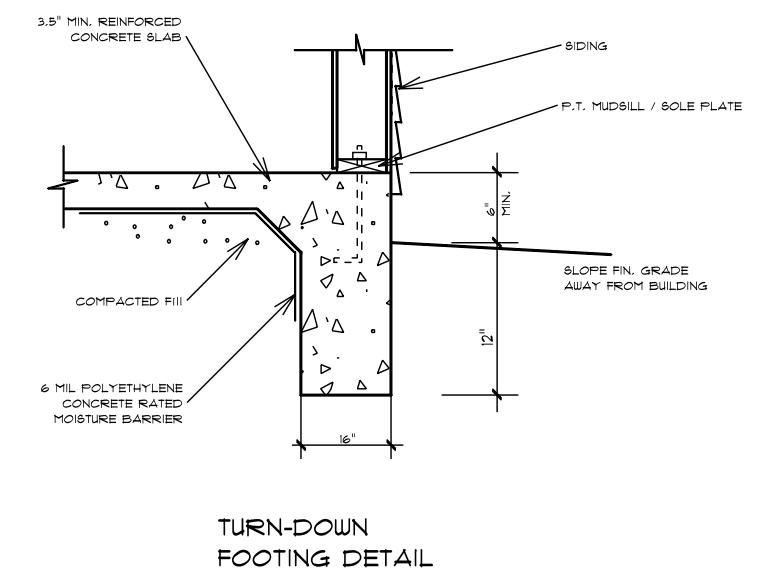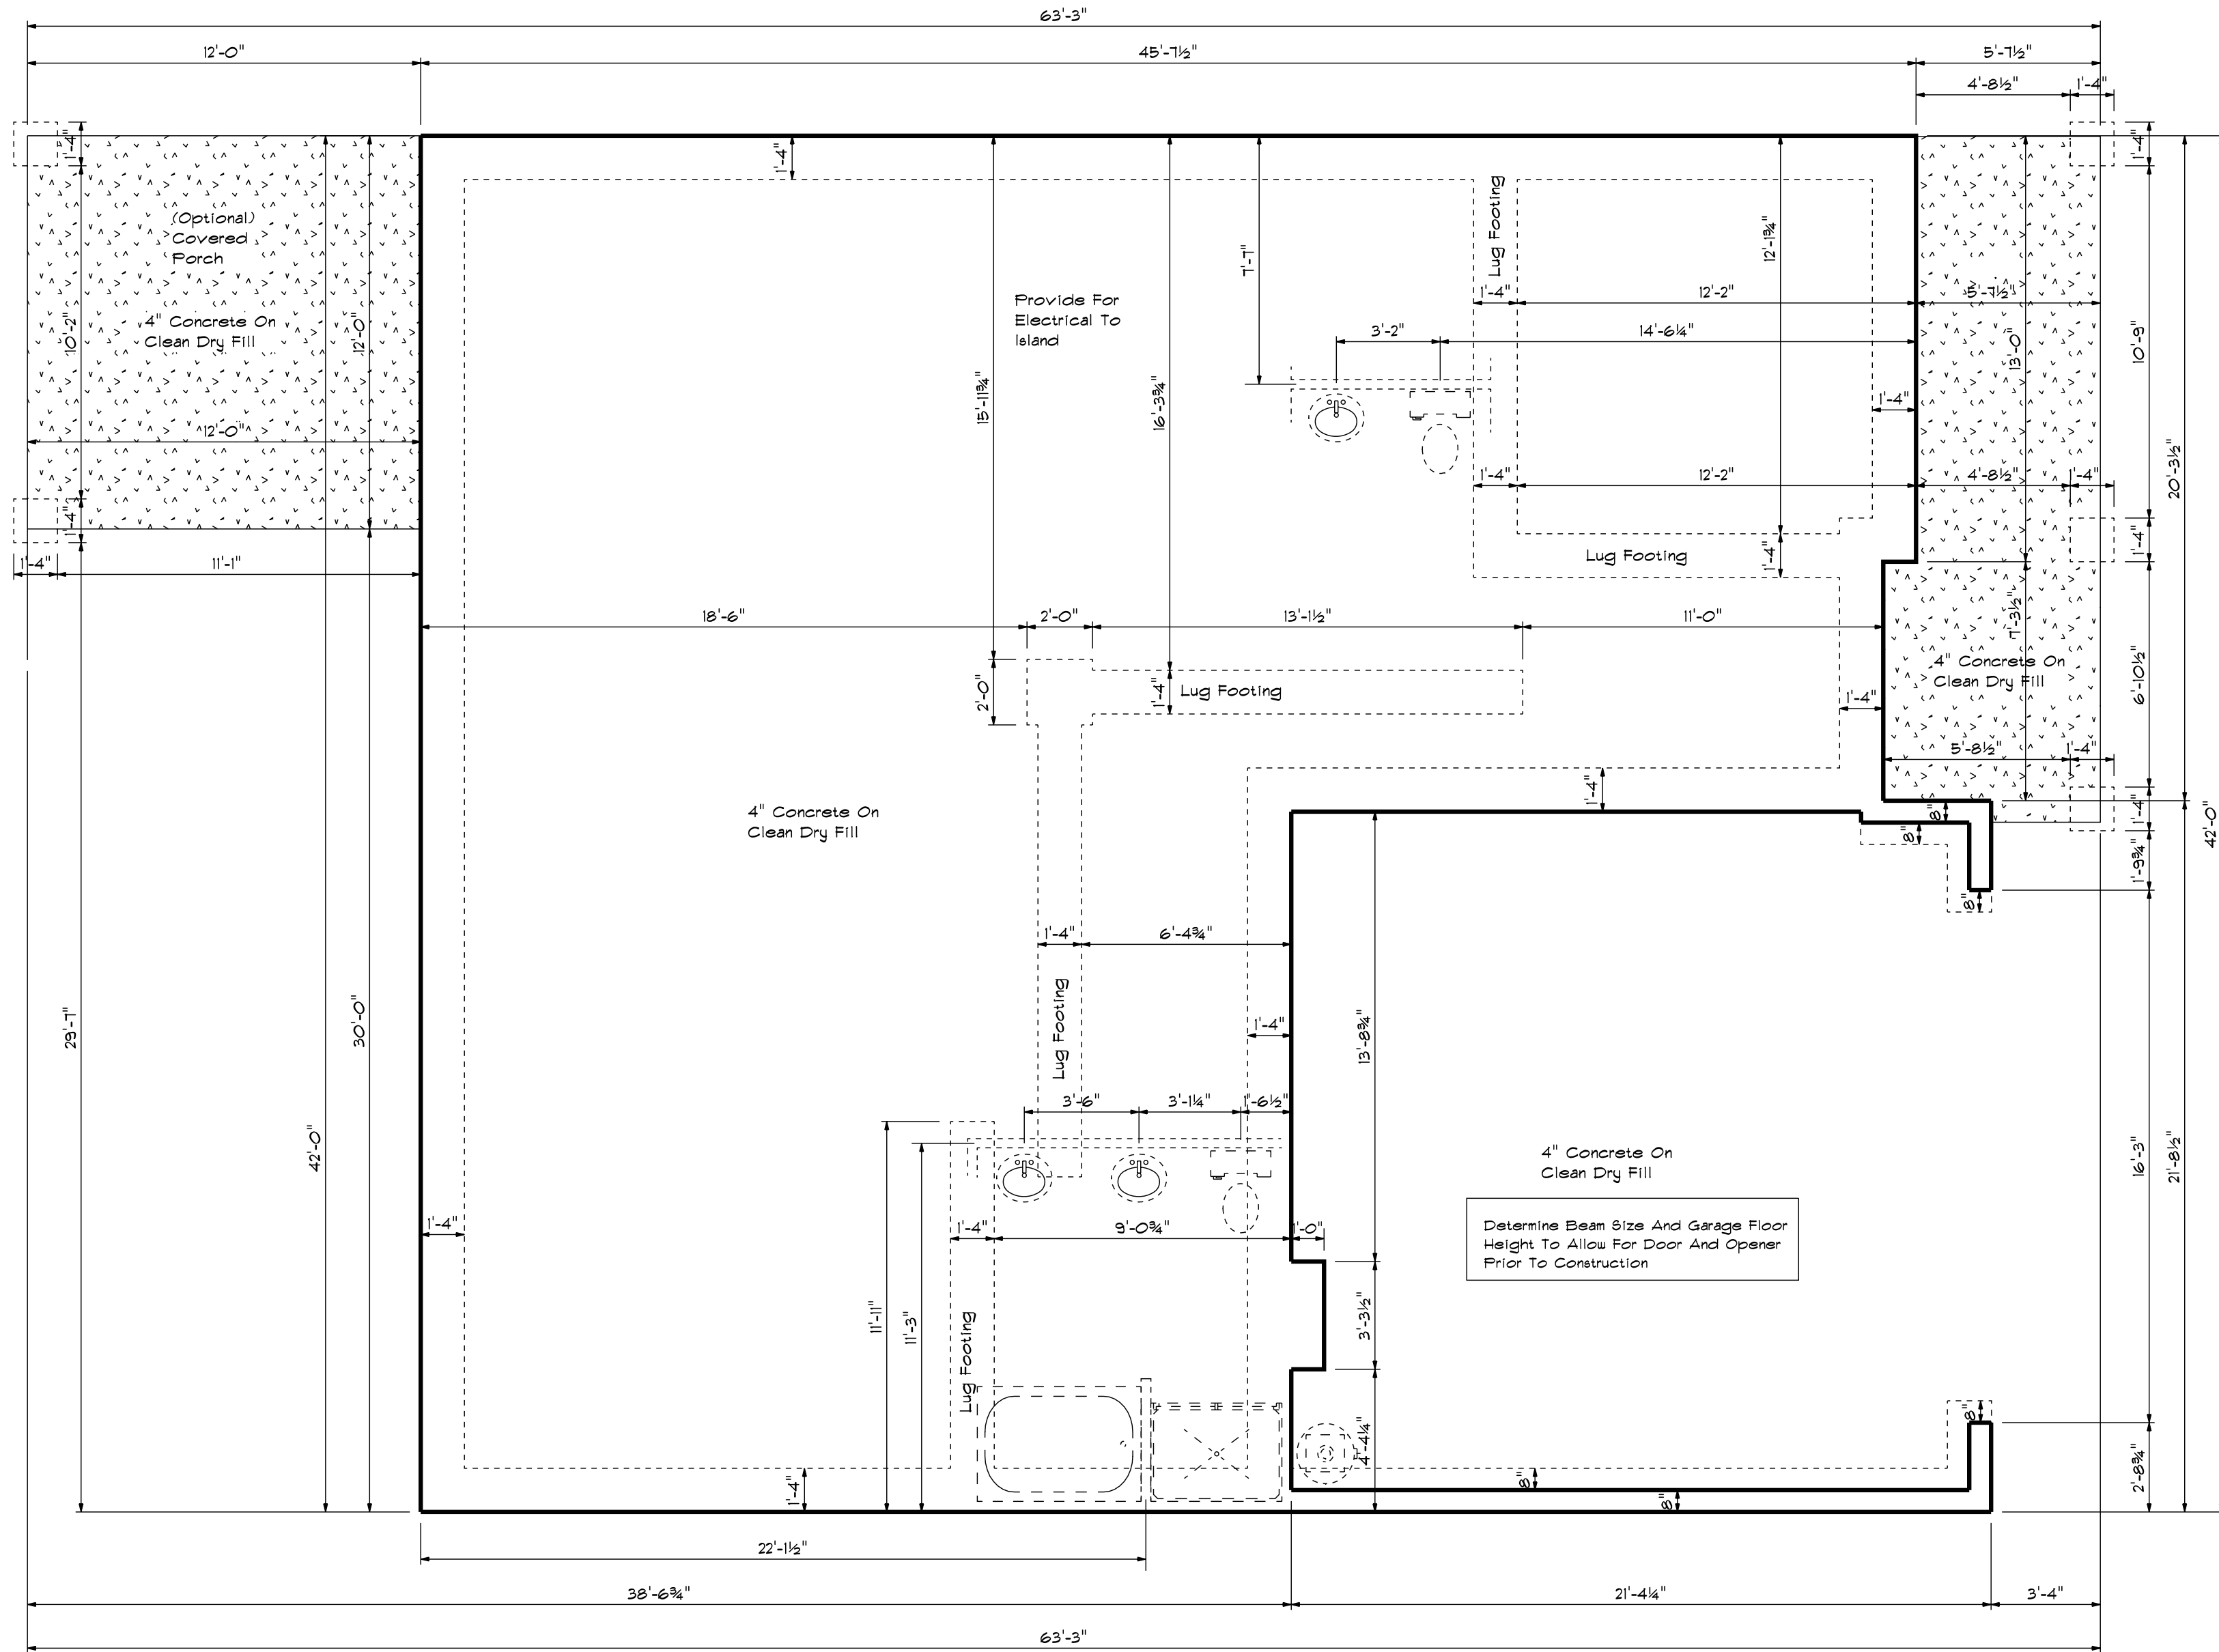


Foundation Plan



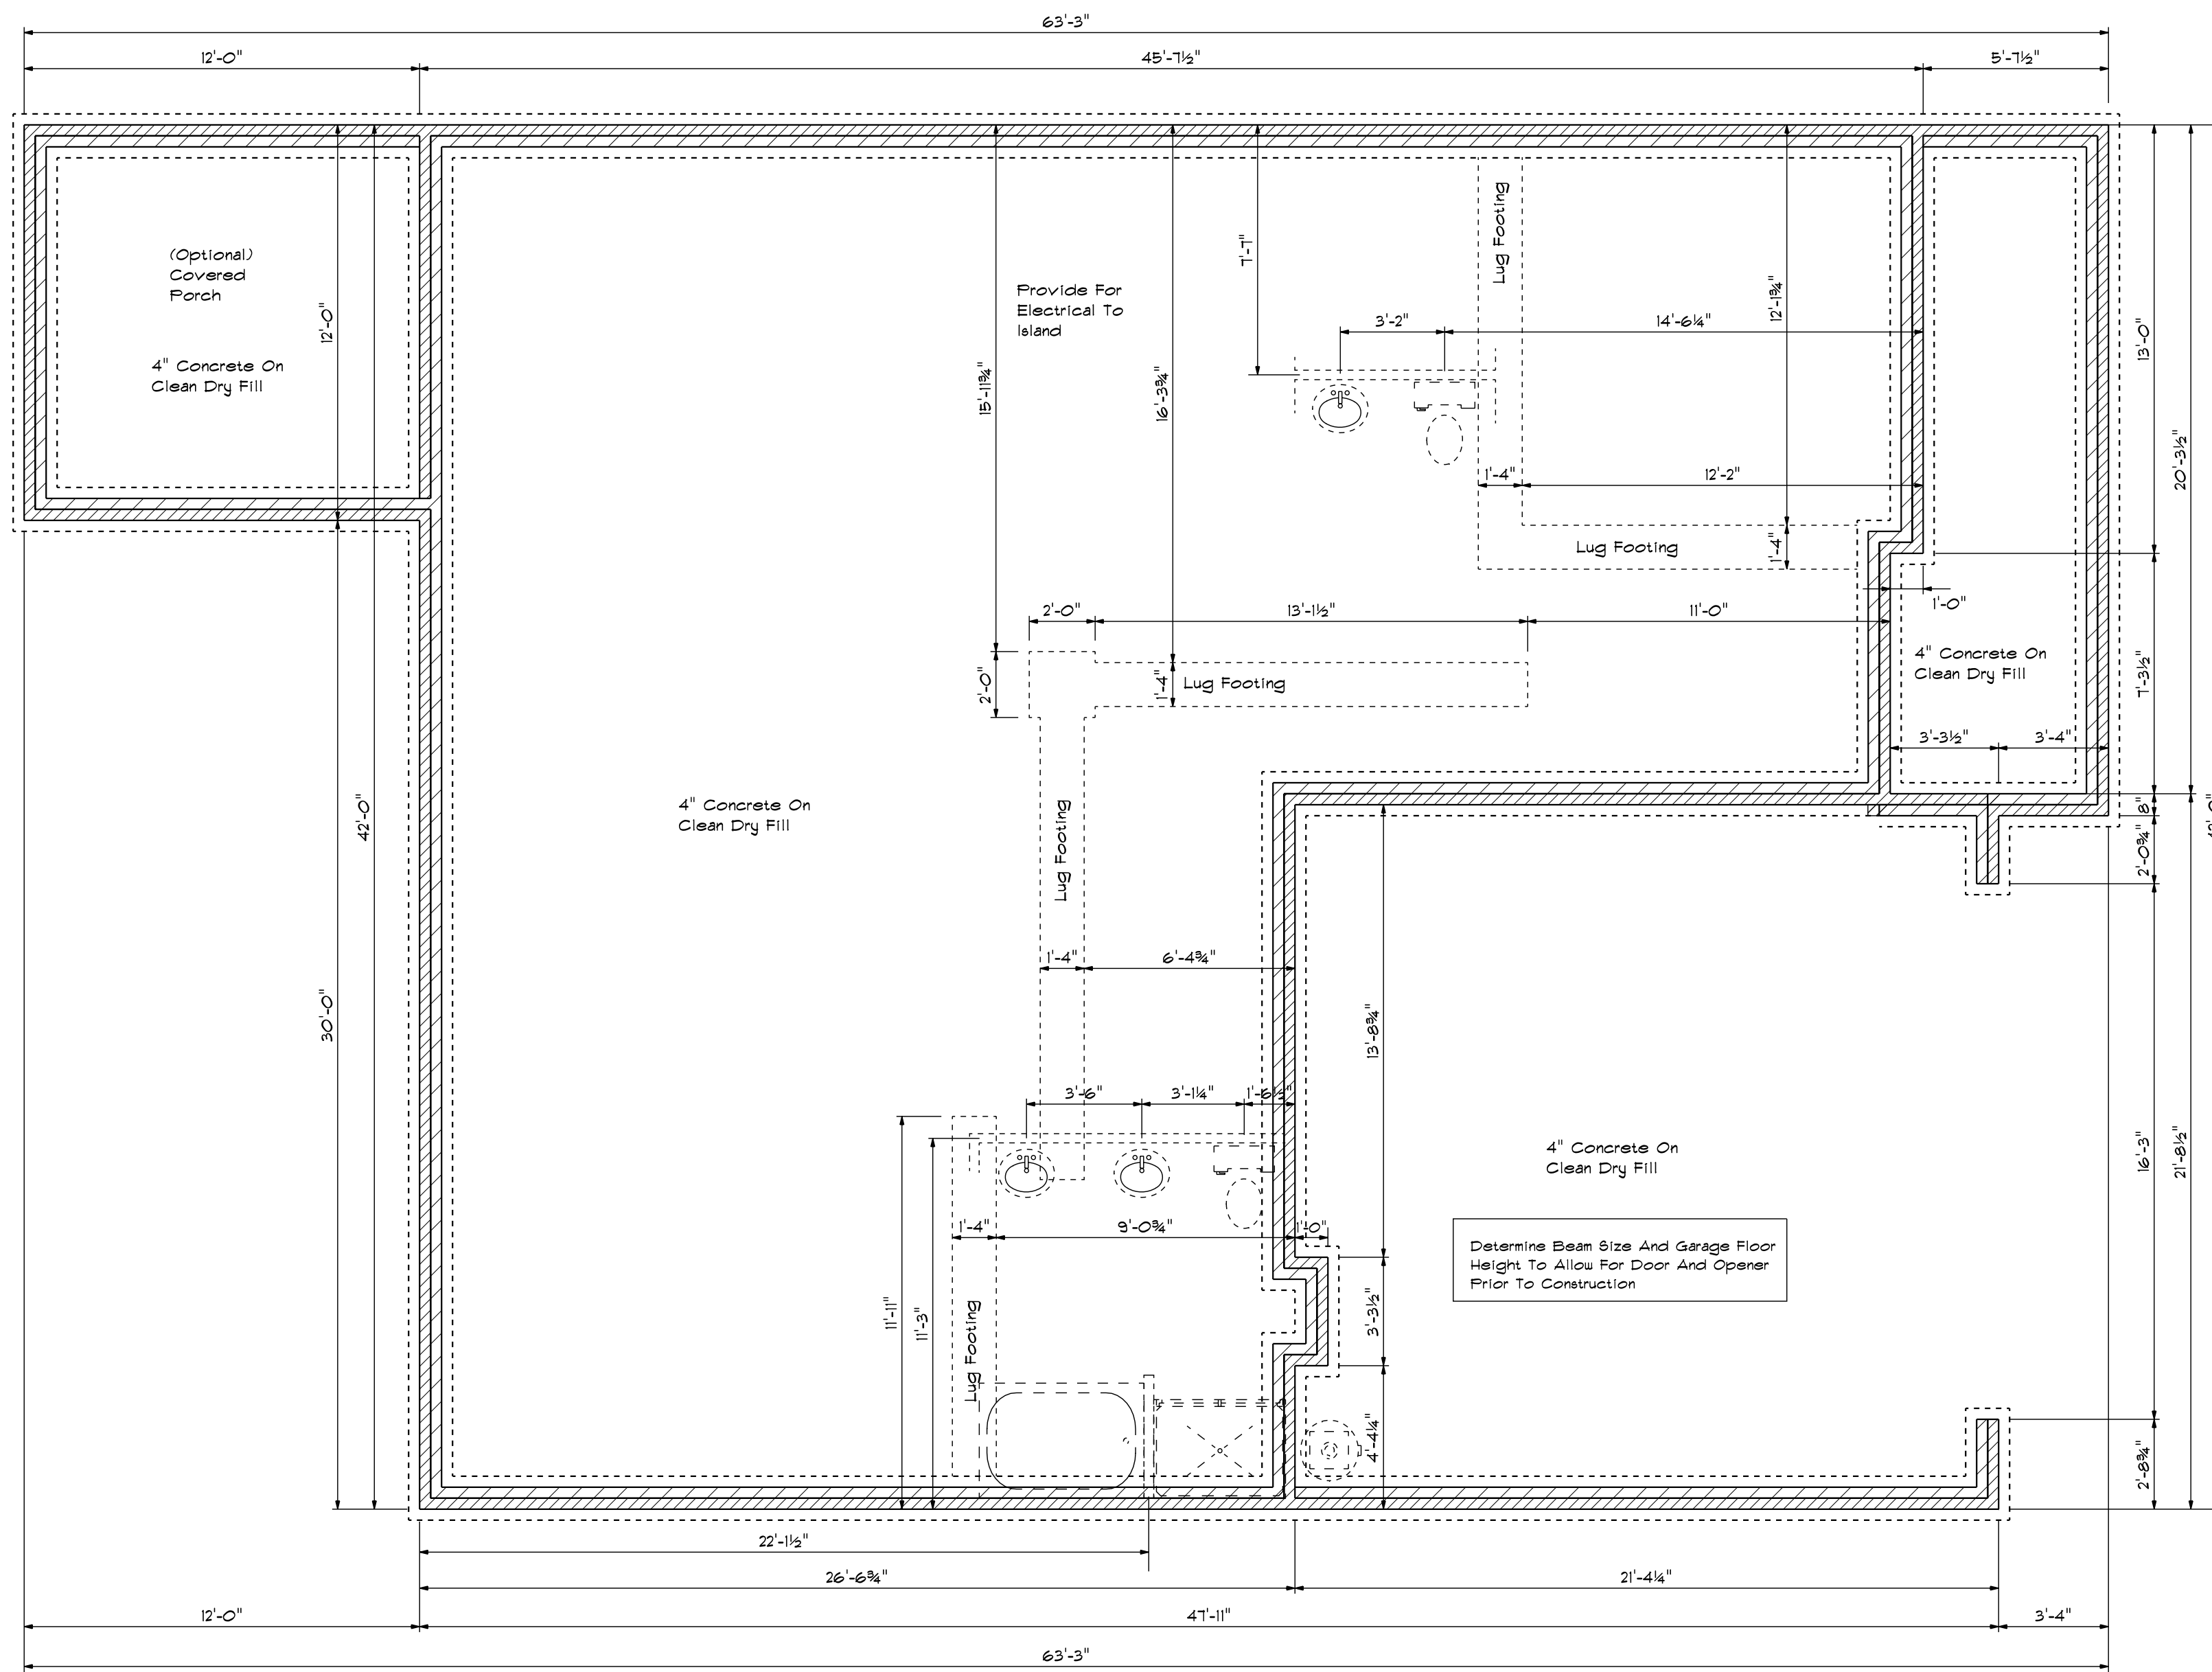

Foundation Plan

Foundation Detail  
Siding

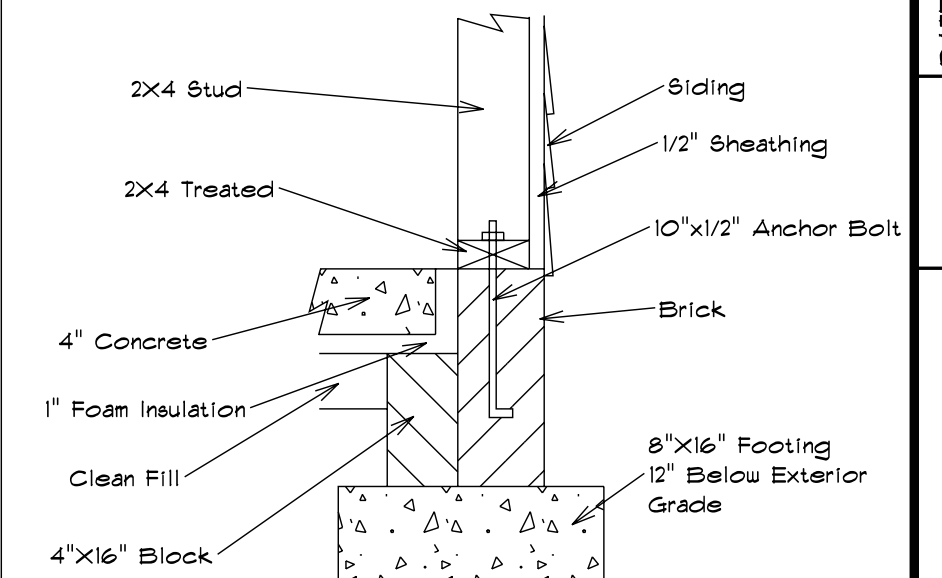

Lug Footing Detail

