





Front Elevation
Scale: 1/4" = 1'0"

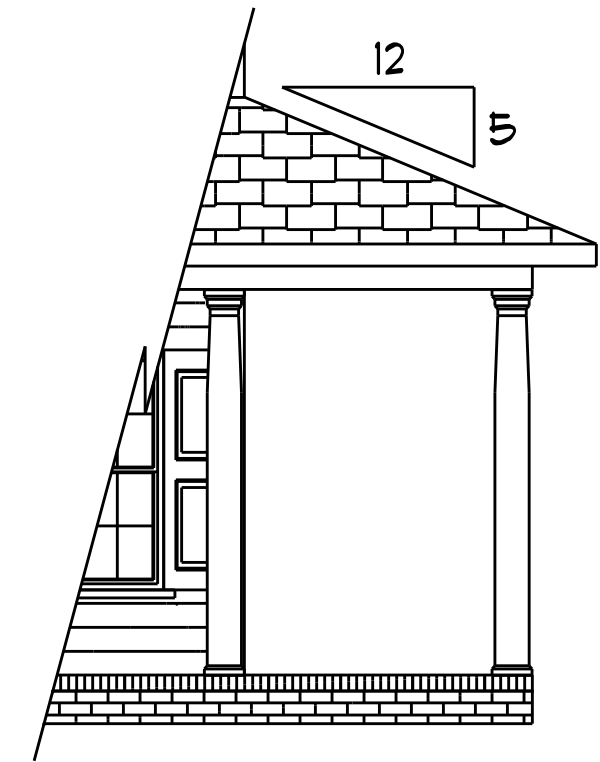


Optional
Wrap-Around
Porch




Rear Elevation
Scale: 1/8" = 1'0"

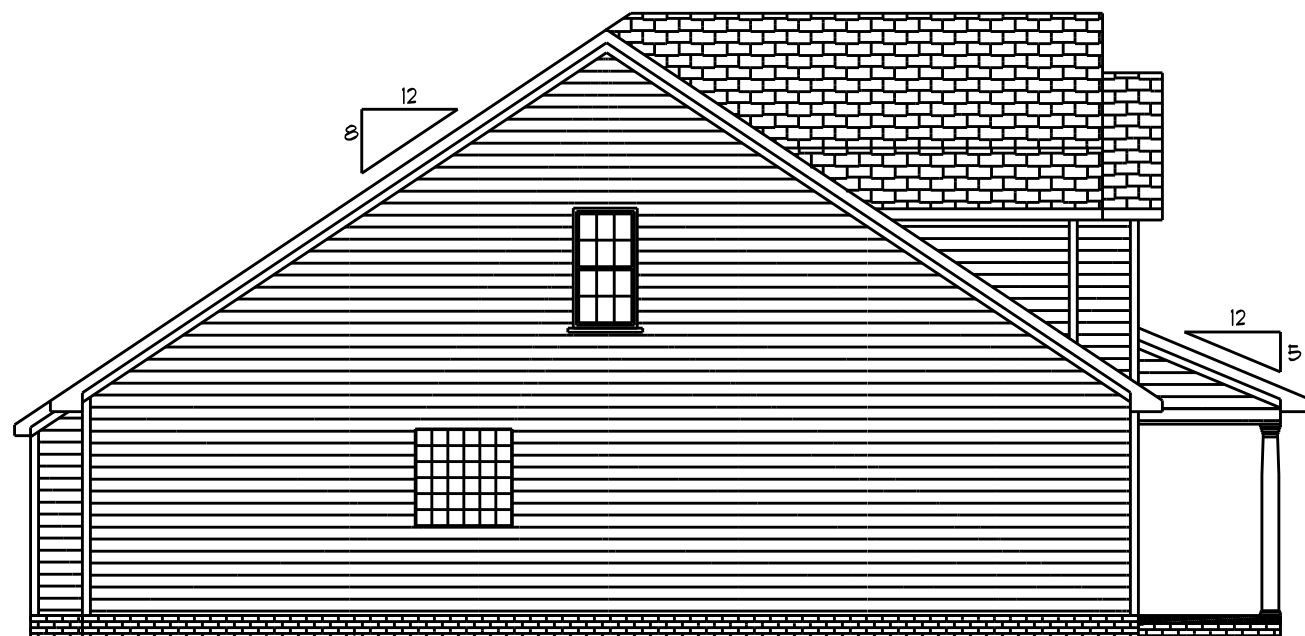

Left Elevation
Scale: 1/8" = 1'0"

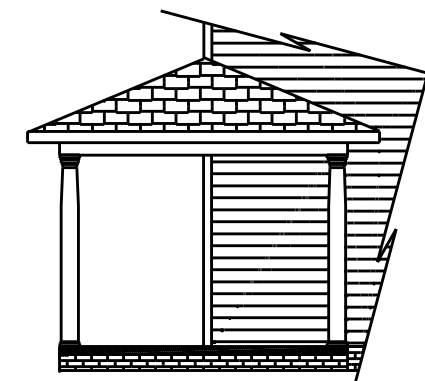


Optional
Wrap-Around
Porch

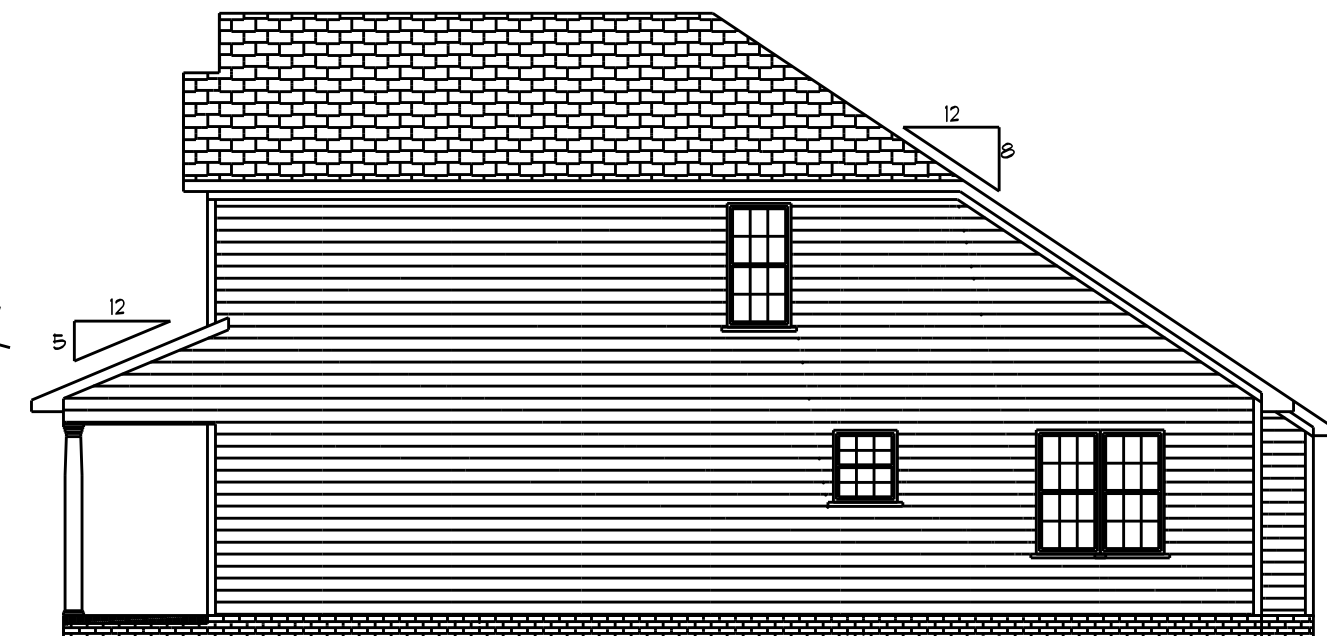

Right Elevation
Scale: 1/8" = 1'0"




Front Elevation
Scale: 1/4" = 1'0"

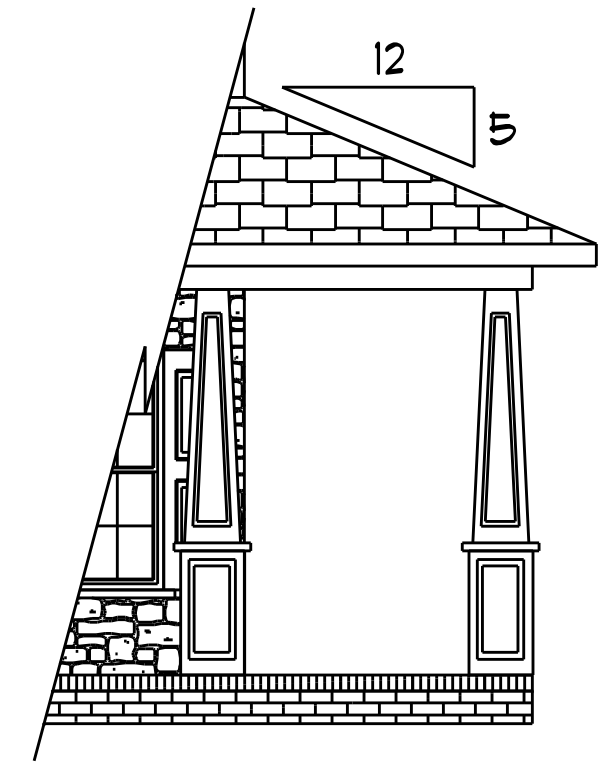


Optional
Wrap-Around
Porch




Rear Elevation
Scale: 1/8" = 1'0"

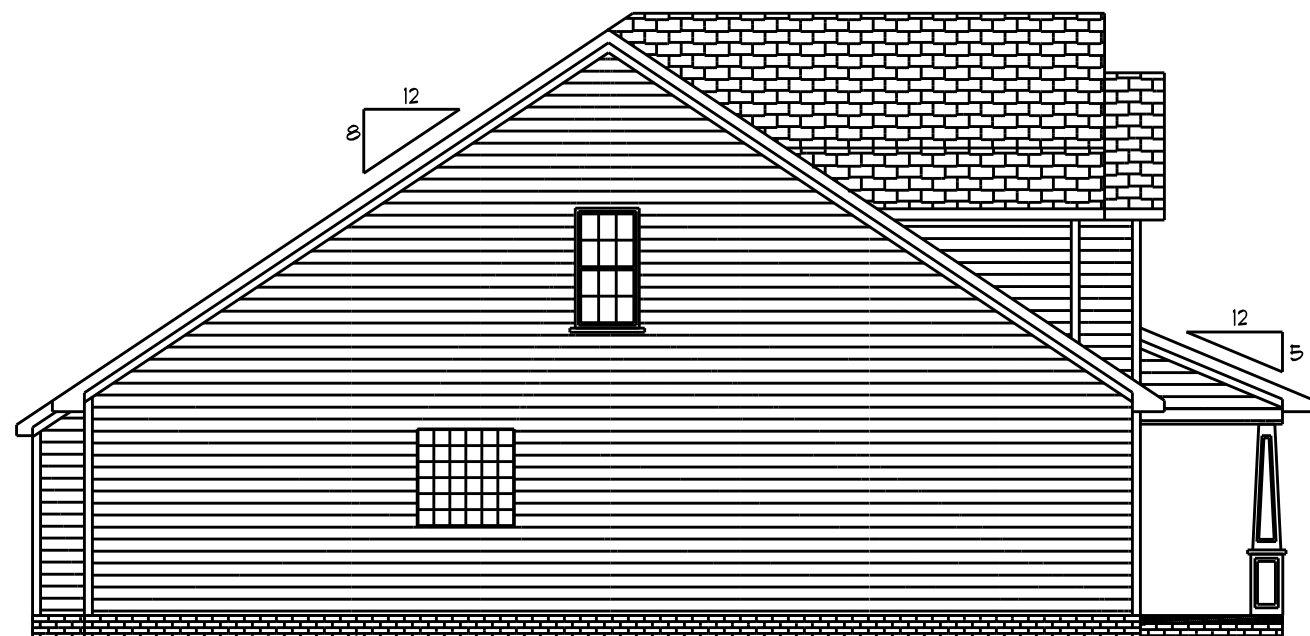

Left Elevation
Scale: 1/8" = 1'0"

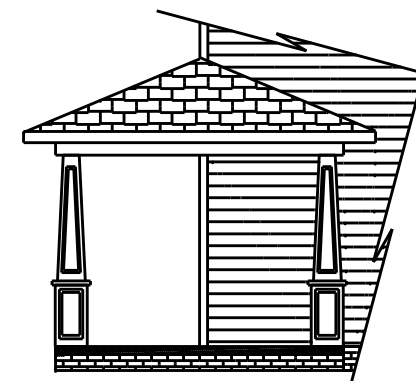


Optional
Wrap-Around
Porch

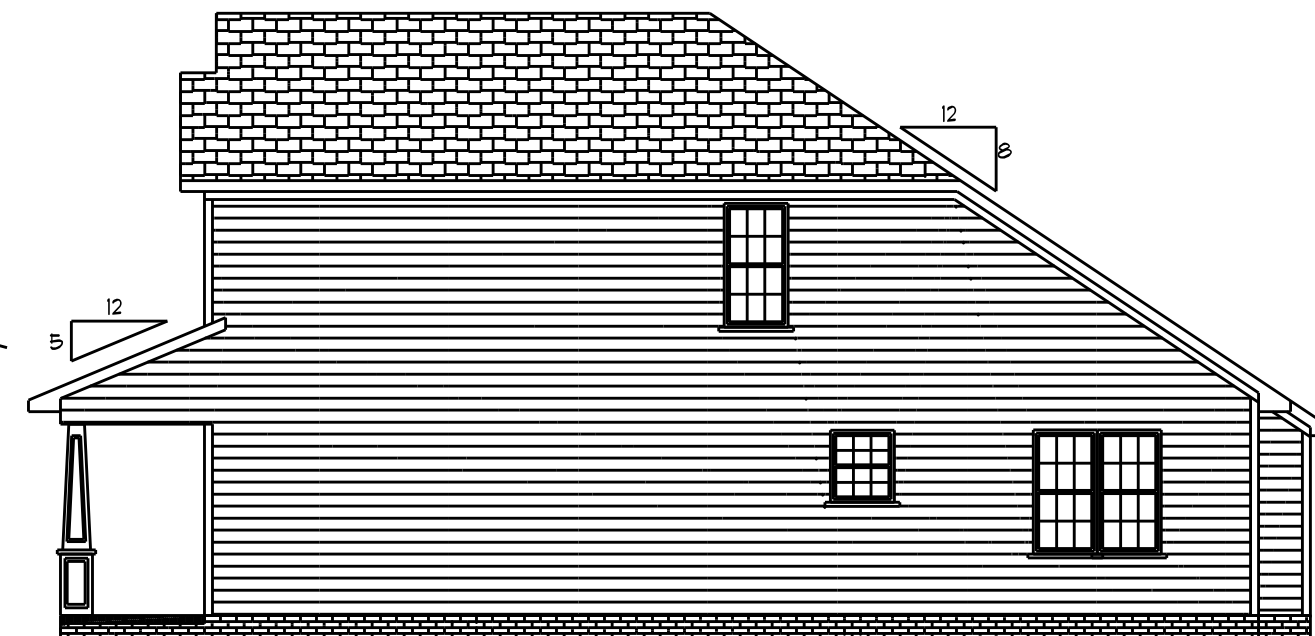

Right Elevation
Scale: 1/8" = 1'0"




Front Elevation
Scale: 1/4" = 1'0"

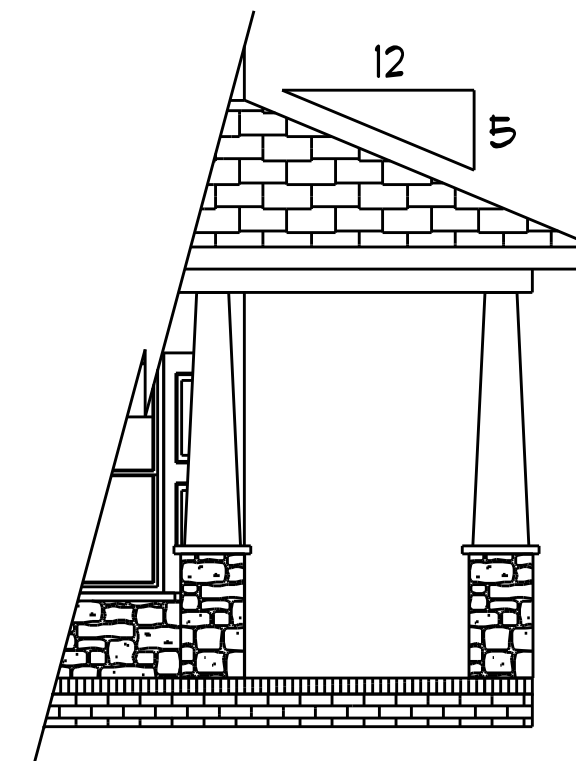


Optional
Wrap-Around
Porch




Rear Elevation
Scale: 1/8" = 1'0"

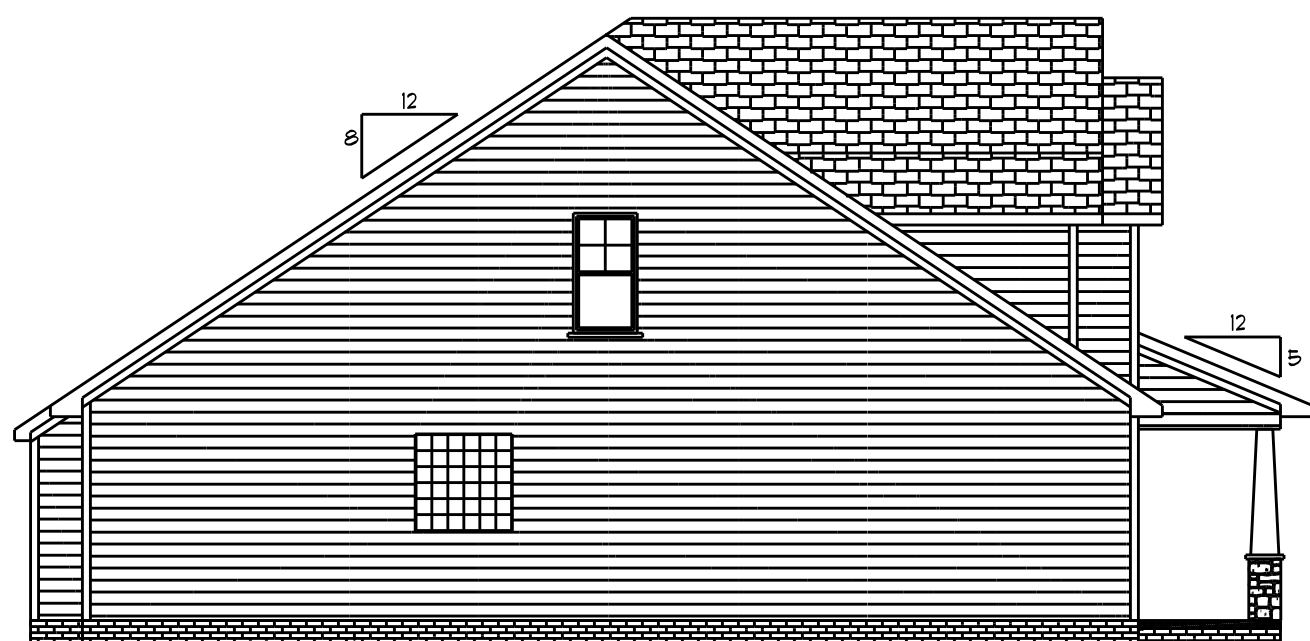

Left Elevation
Scale: 1/8" = 1'0"

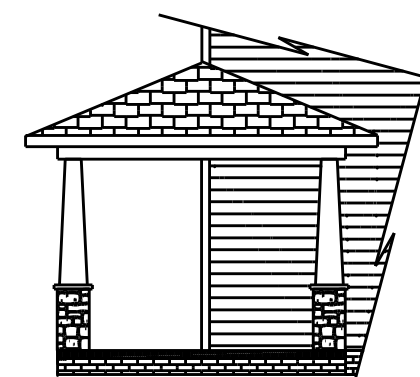


Optional
Wrap-Around
Porch

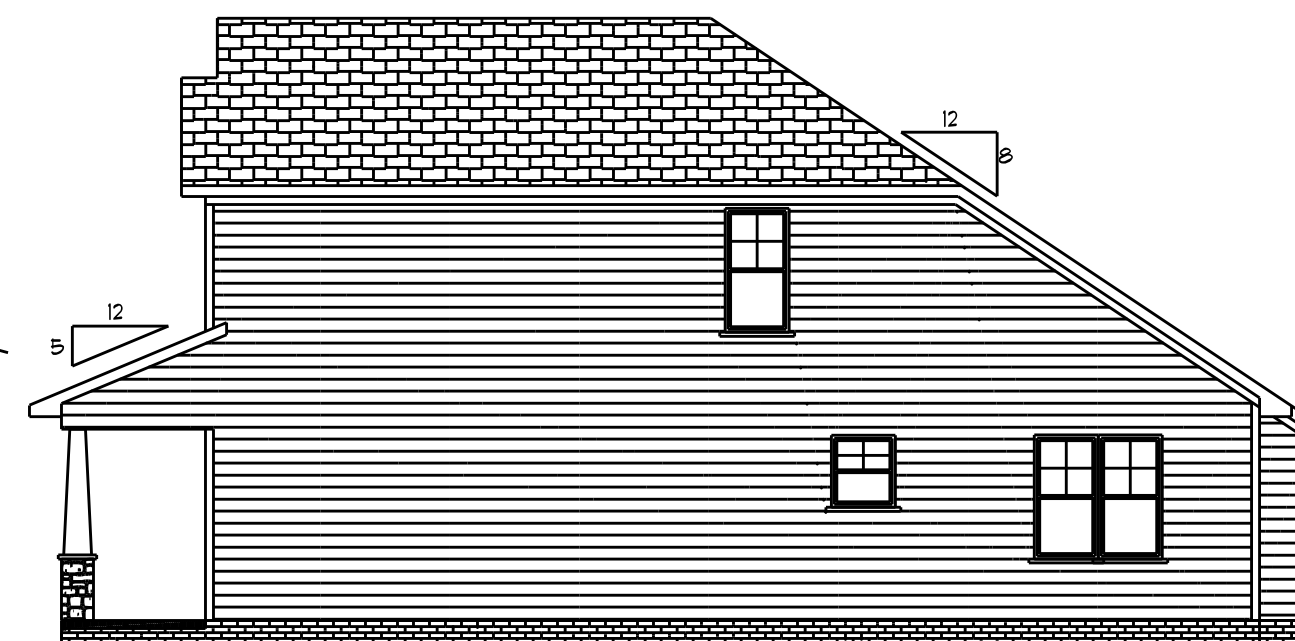

Right Elevation
Scale: 1/8" = 1'0"




Front Elevation
Scale: 1/4" = 1'0"

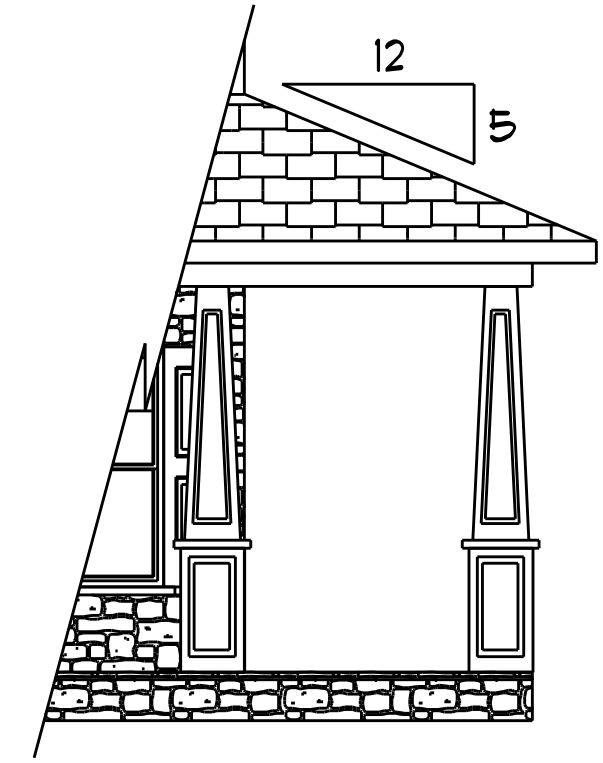


Optional
Wrap-Around
Porch




Rear Elevation
Scale: 1/8" = 1'0"

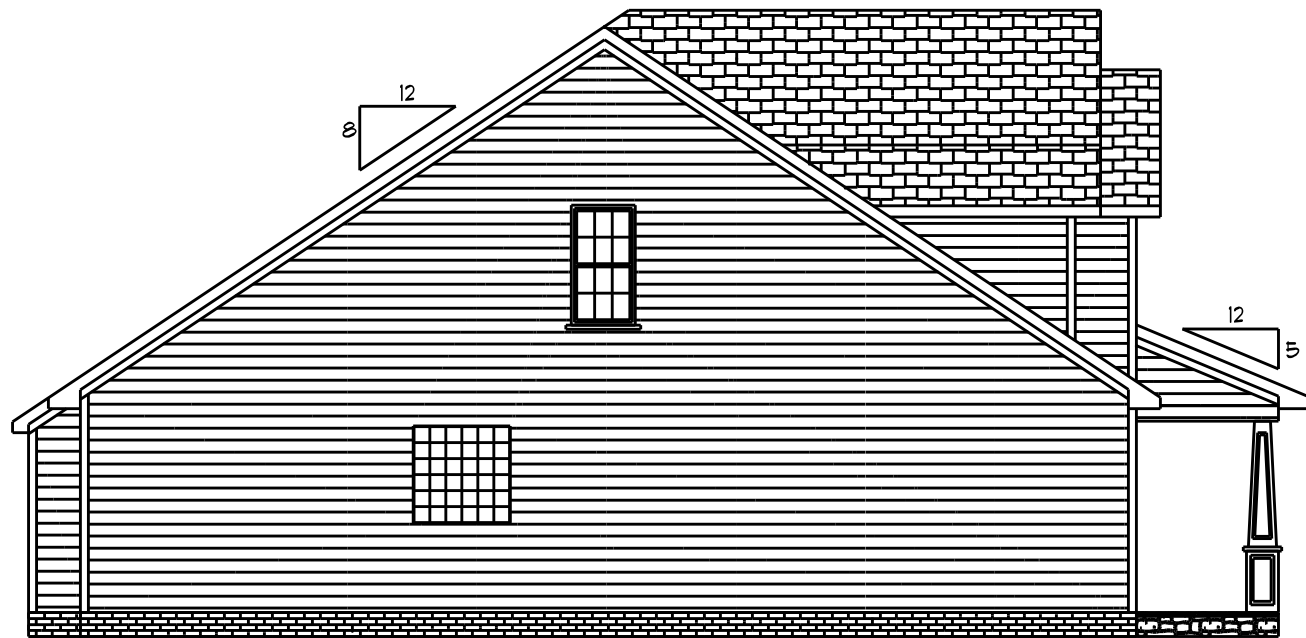

Left Elevation
Scale: 1/8" = 1'0"

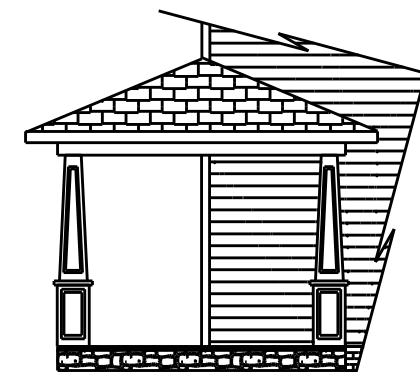


Optional
Wrap-Around
Porch

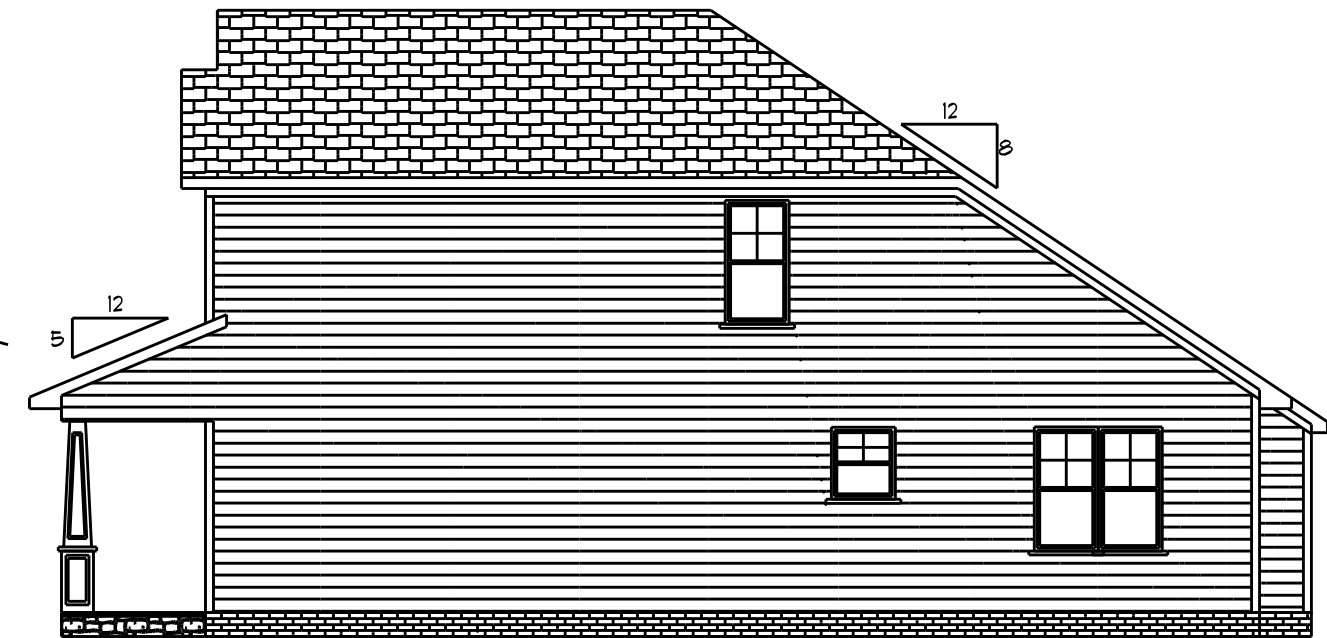

Right Elevation
Scale: 1/8" = 1'0"




Front Elevation
Scale: 1/4" = 1'0"

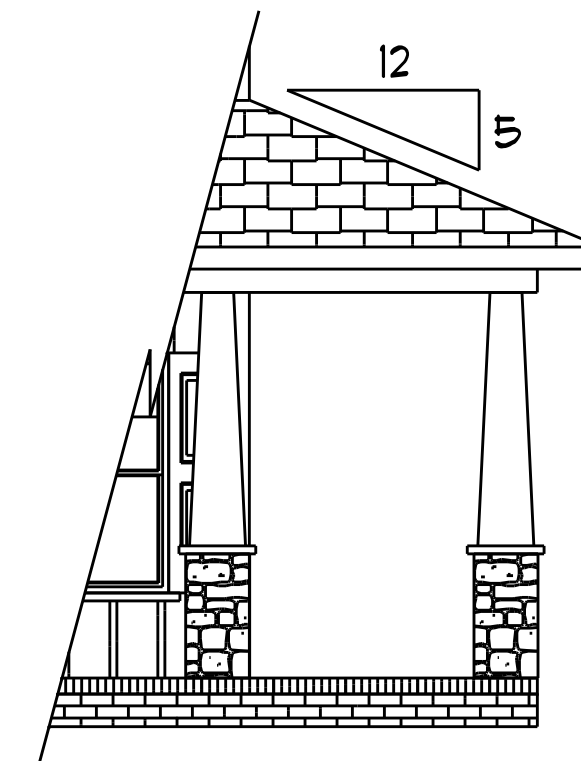


Optional
Wrap-Around
Porch




Rear Elevation
Scale: 1/8" = 1'0"

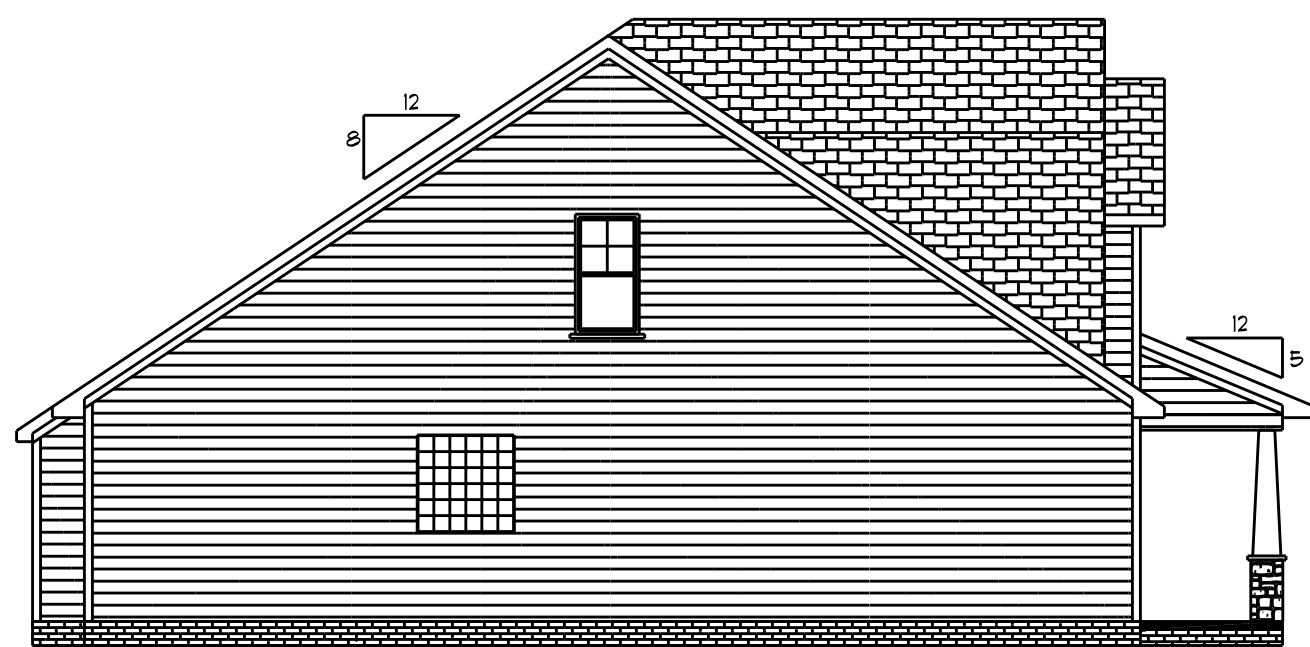


Left Elevation
Scale: 1/8" = 1'0"

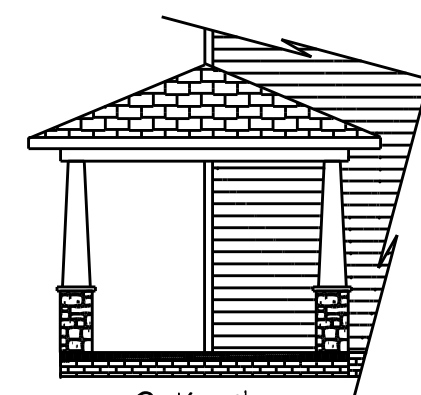

Optional
Wrap-Around
Porch

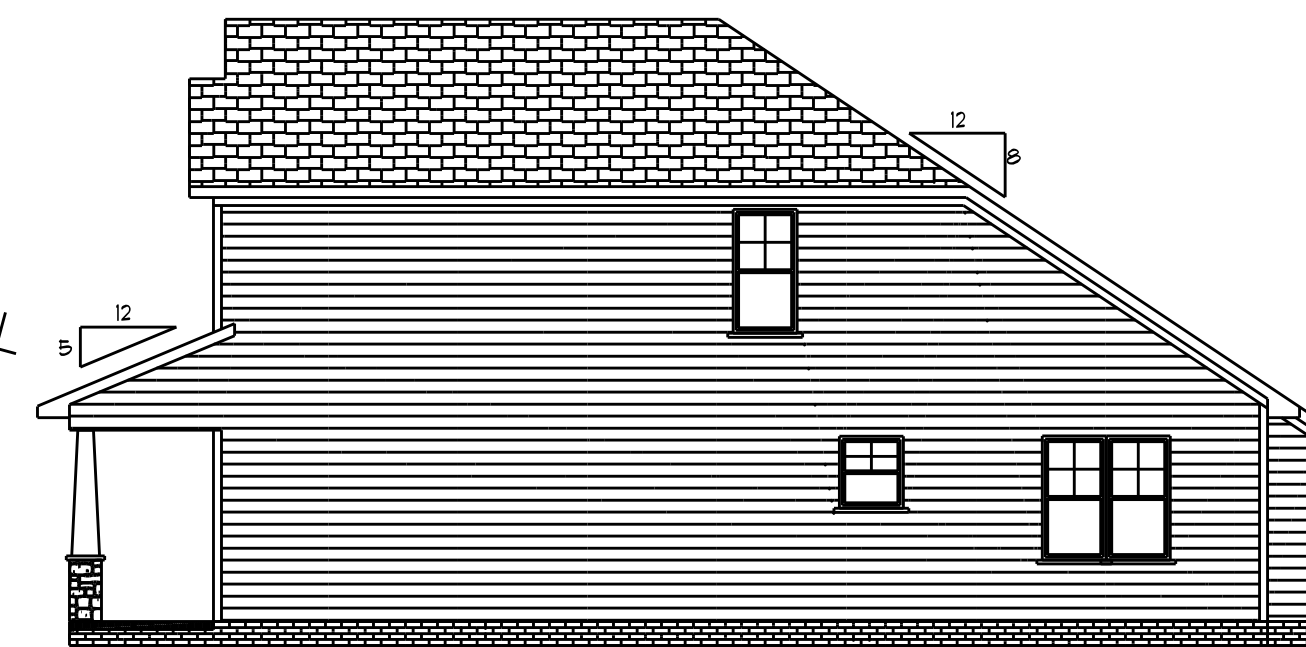


Right Elevation
Scale: 1/8" = 1'0"

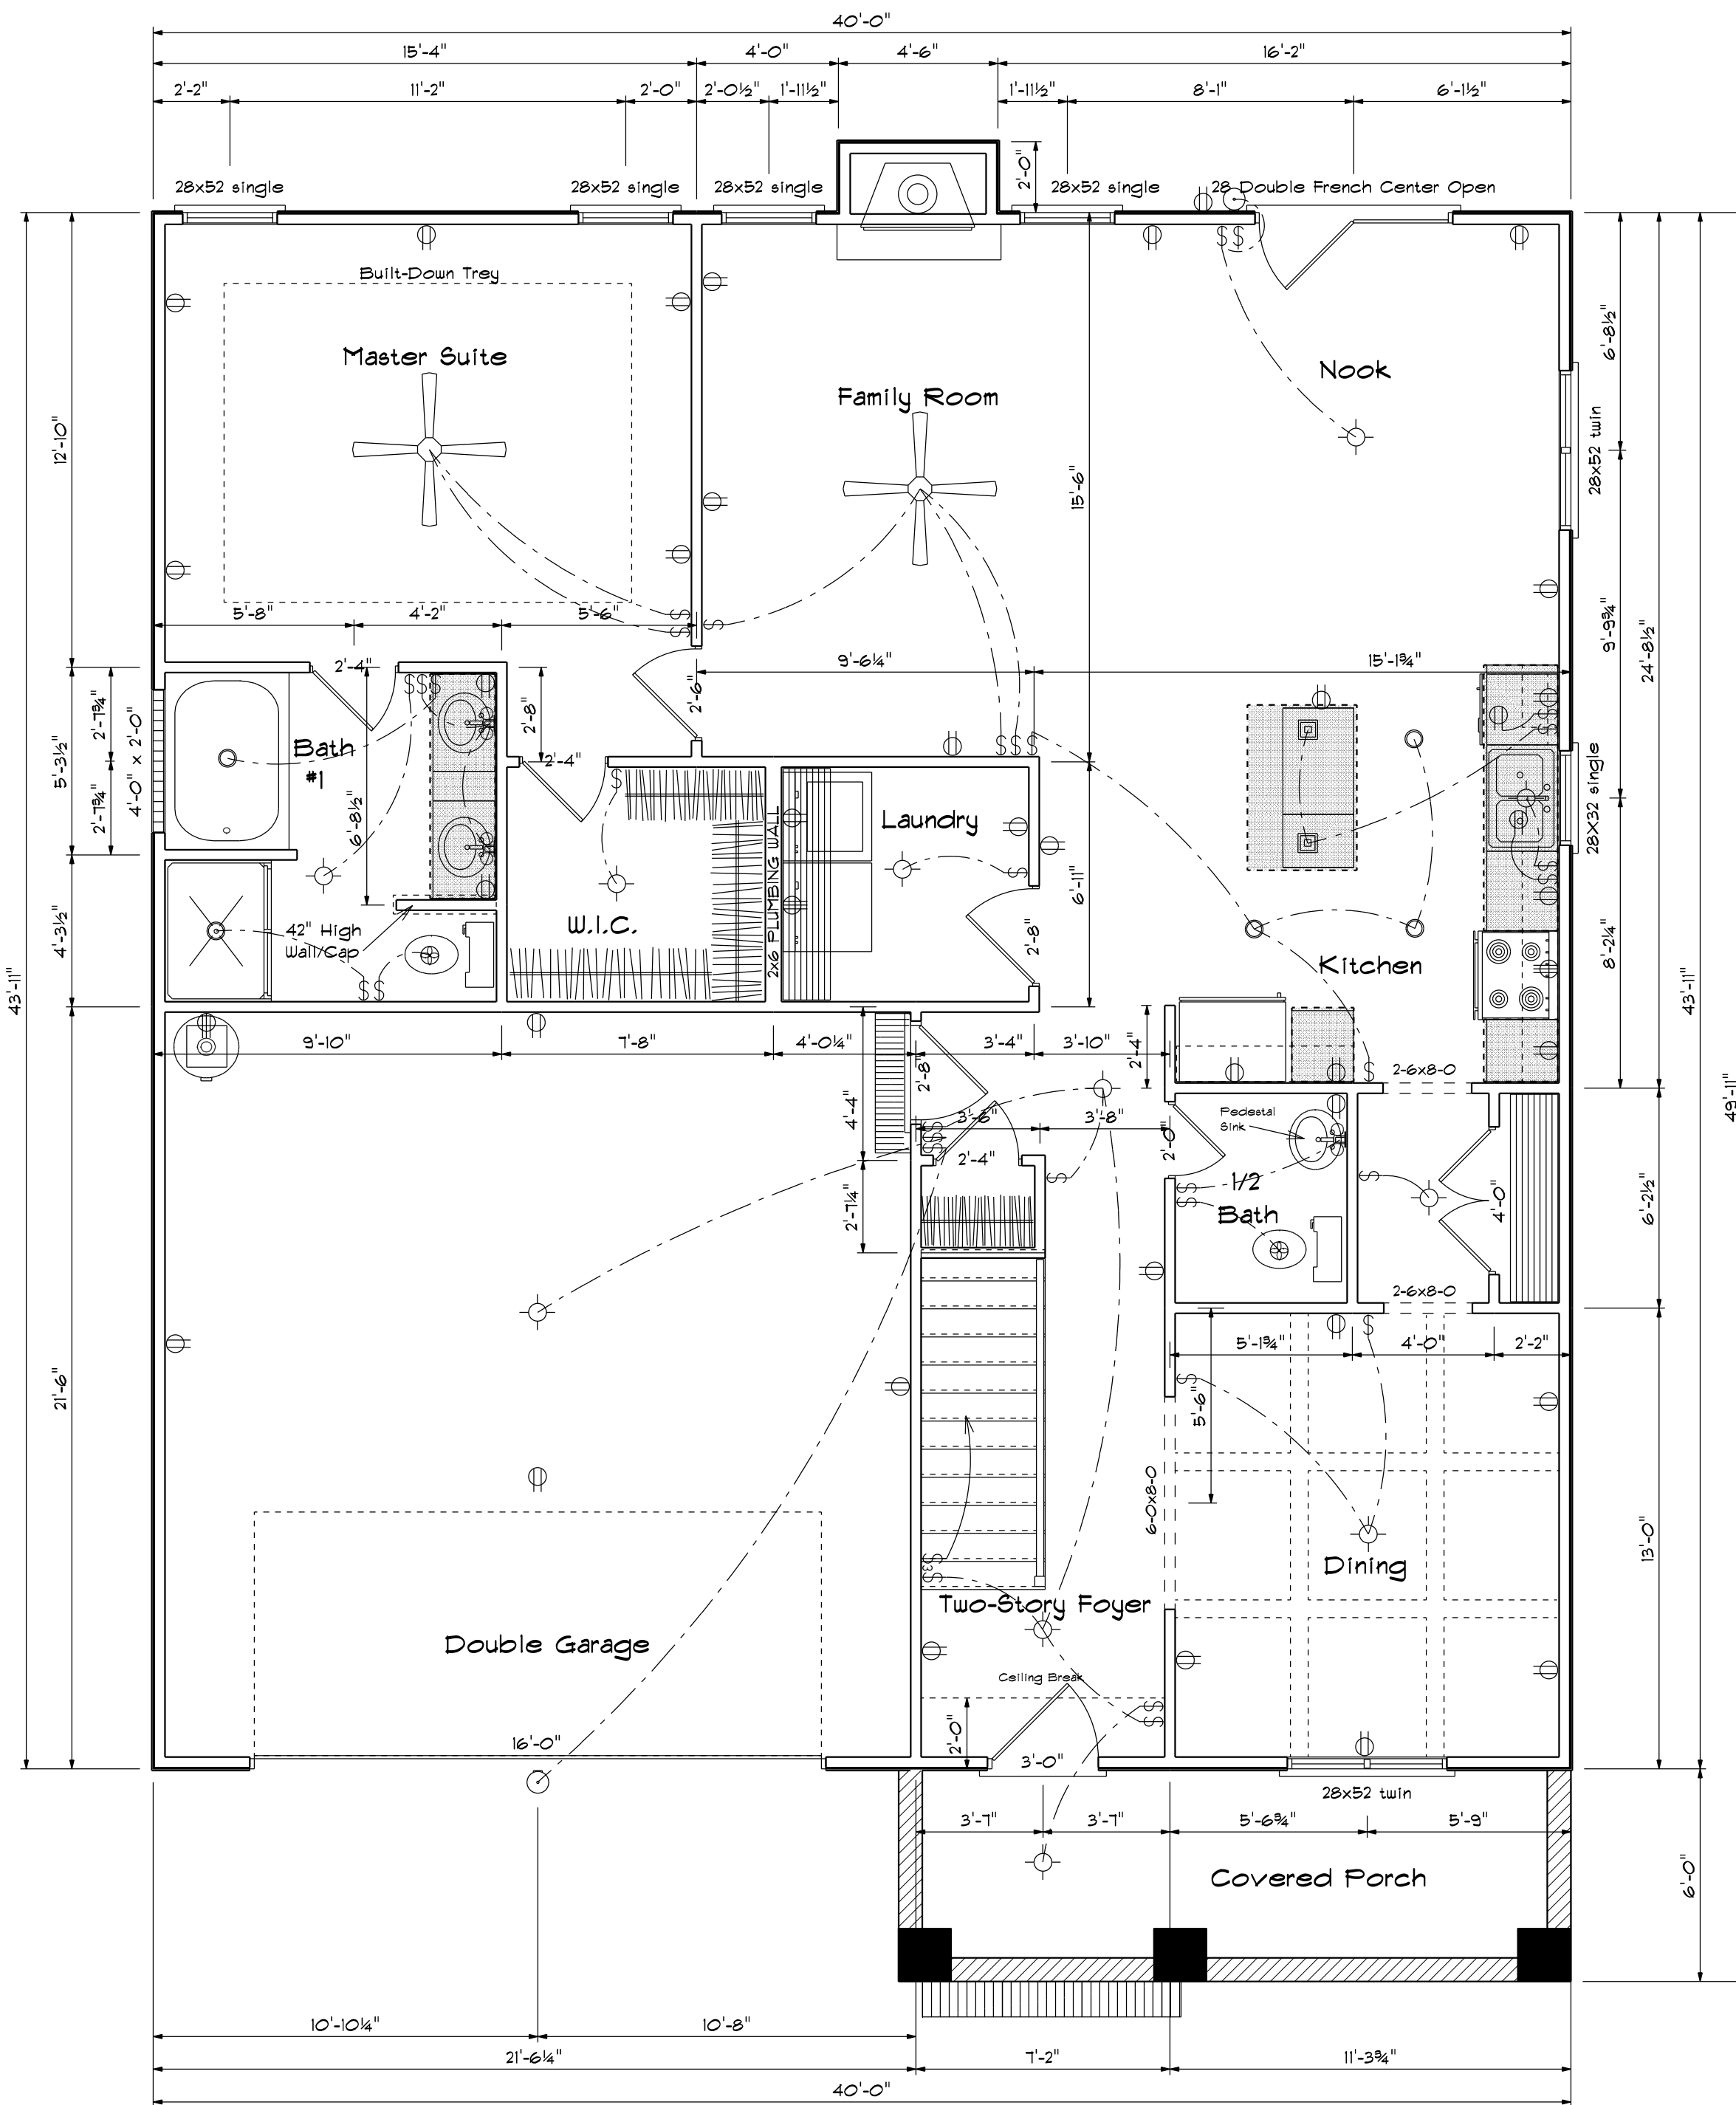

First Floor Plan

Kitchen Cabinets

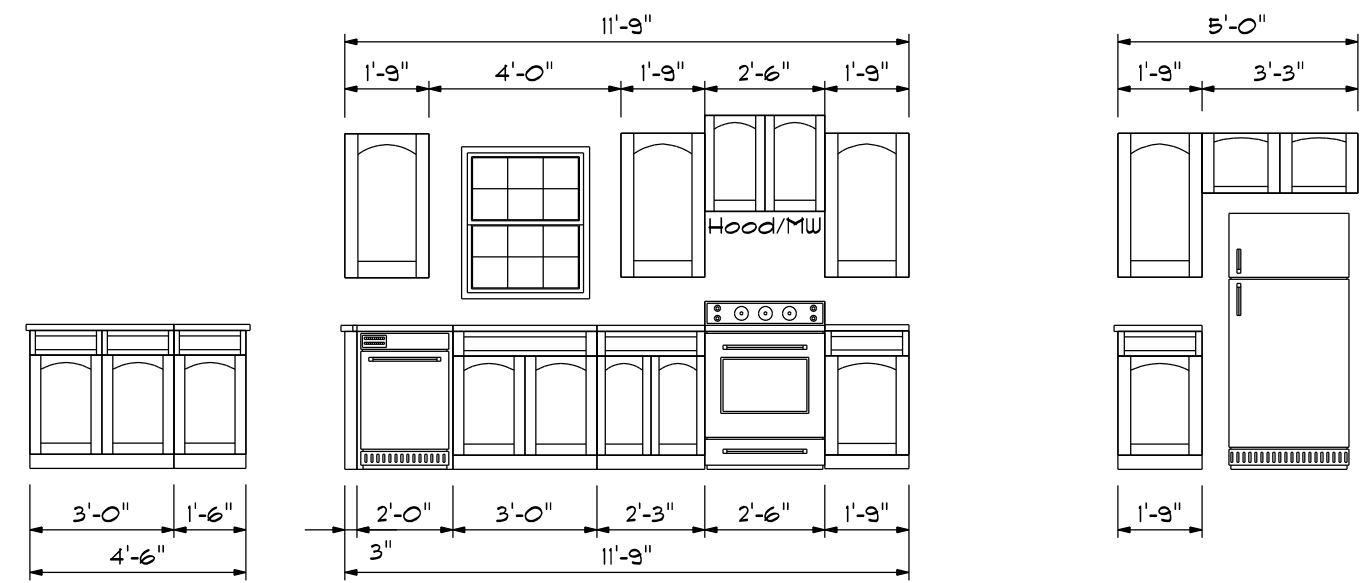



First Floor Openings

PRODUCT CODE	SIZE	HINGE DIRECTION	COUNT	R.O. WIDTH
26 Cased Opening	2'-6"	N	2	2'-6"
60 Cased Opening	6'-0"	N	1	6'-0"
32X80 Exterior Door Unit	2'-8"	R	1	2'-11"
36X80 LH Entry	3'-0"	L	1	3'-11½"
28 Double French Center Open	5'-4"	NL	1	5'-1"
192X84 - 2 PANEL	16'-0"	U	1	16'-3"
2-0 Door Unit LH	2'-0"	L	1	2'-2"
2-4 Door Unit LH	2'-4"	L	1	2'-6"
2-4 Door Unit RH	2'-4"	R	2	2'-6"
2-6 Door Unit LH	2'-6"	L	1	2'-8"
2-8 Door Unit LH	2'-8"	L	1	2'-10"
4-0 Double Hung Door Unit	4'-0"	LR	1	4'-2"
28X32 single	2'-8" x 3'-2"	N	1	2'-8"
28x52 single	2'-8" x 5'-2"	N	4	2'-8"
28x52 twin	4'-6" x 5'-2"	NN	1	4'-6"
2-0x4-0 glass block	4'-0" x 2'-0"	N	1	4'-0½"

Areas

First Floor	1302
Second Floor	764
=====	
Total Heated	2066
Garage	458
Porch	113

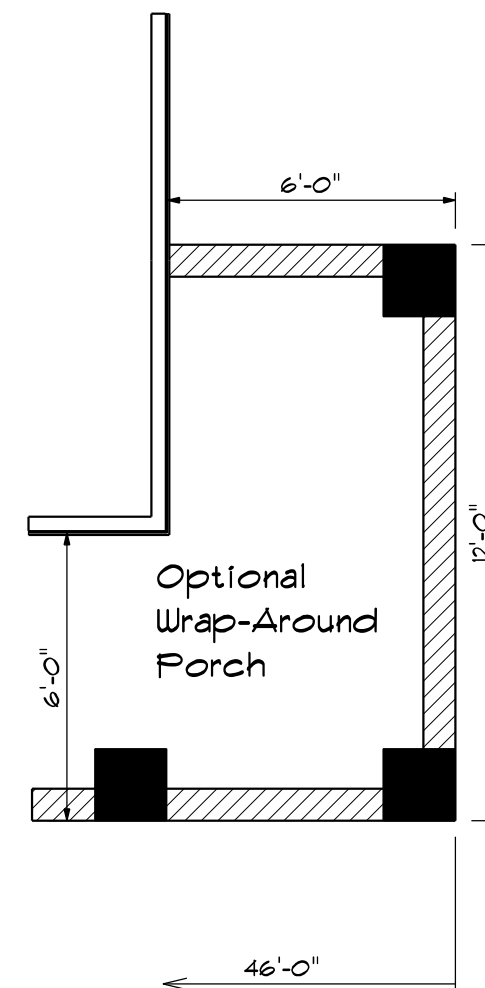


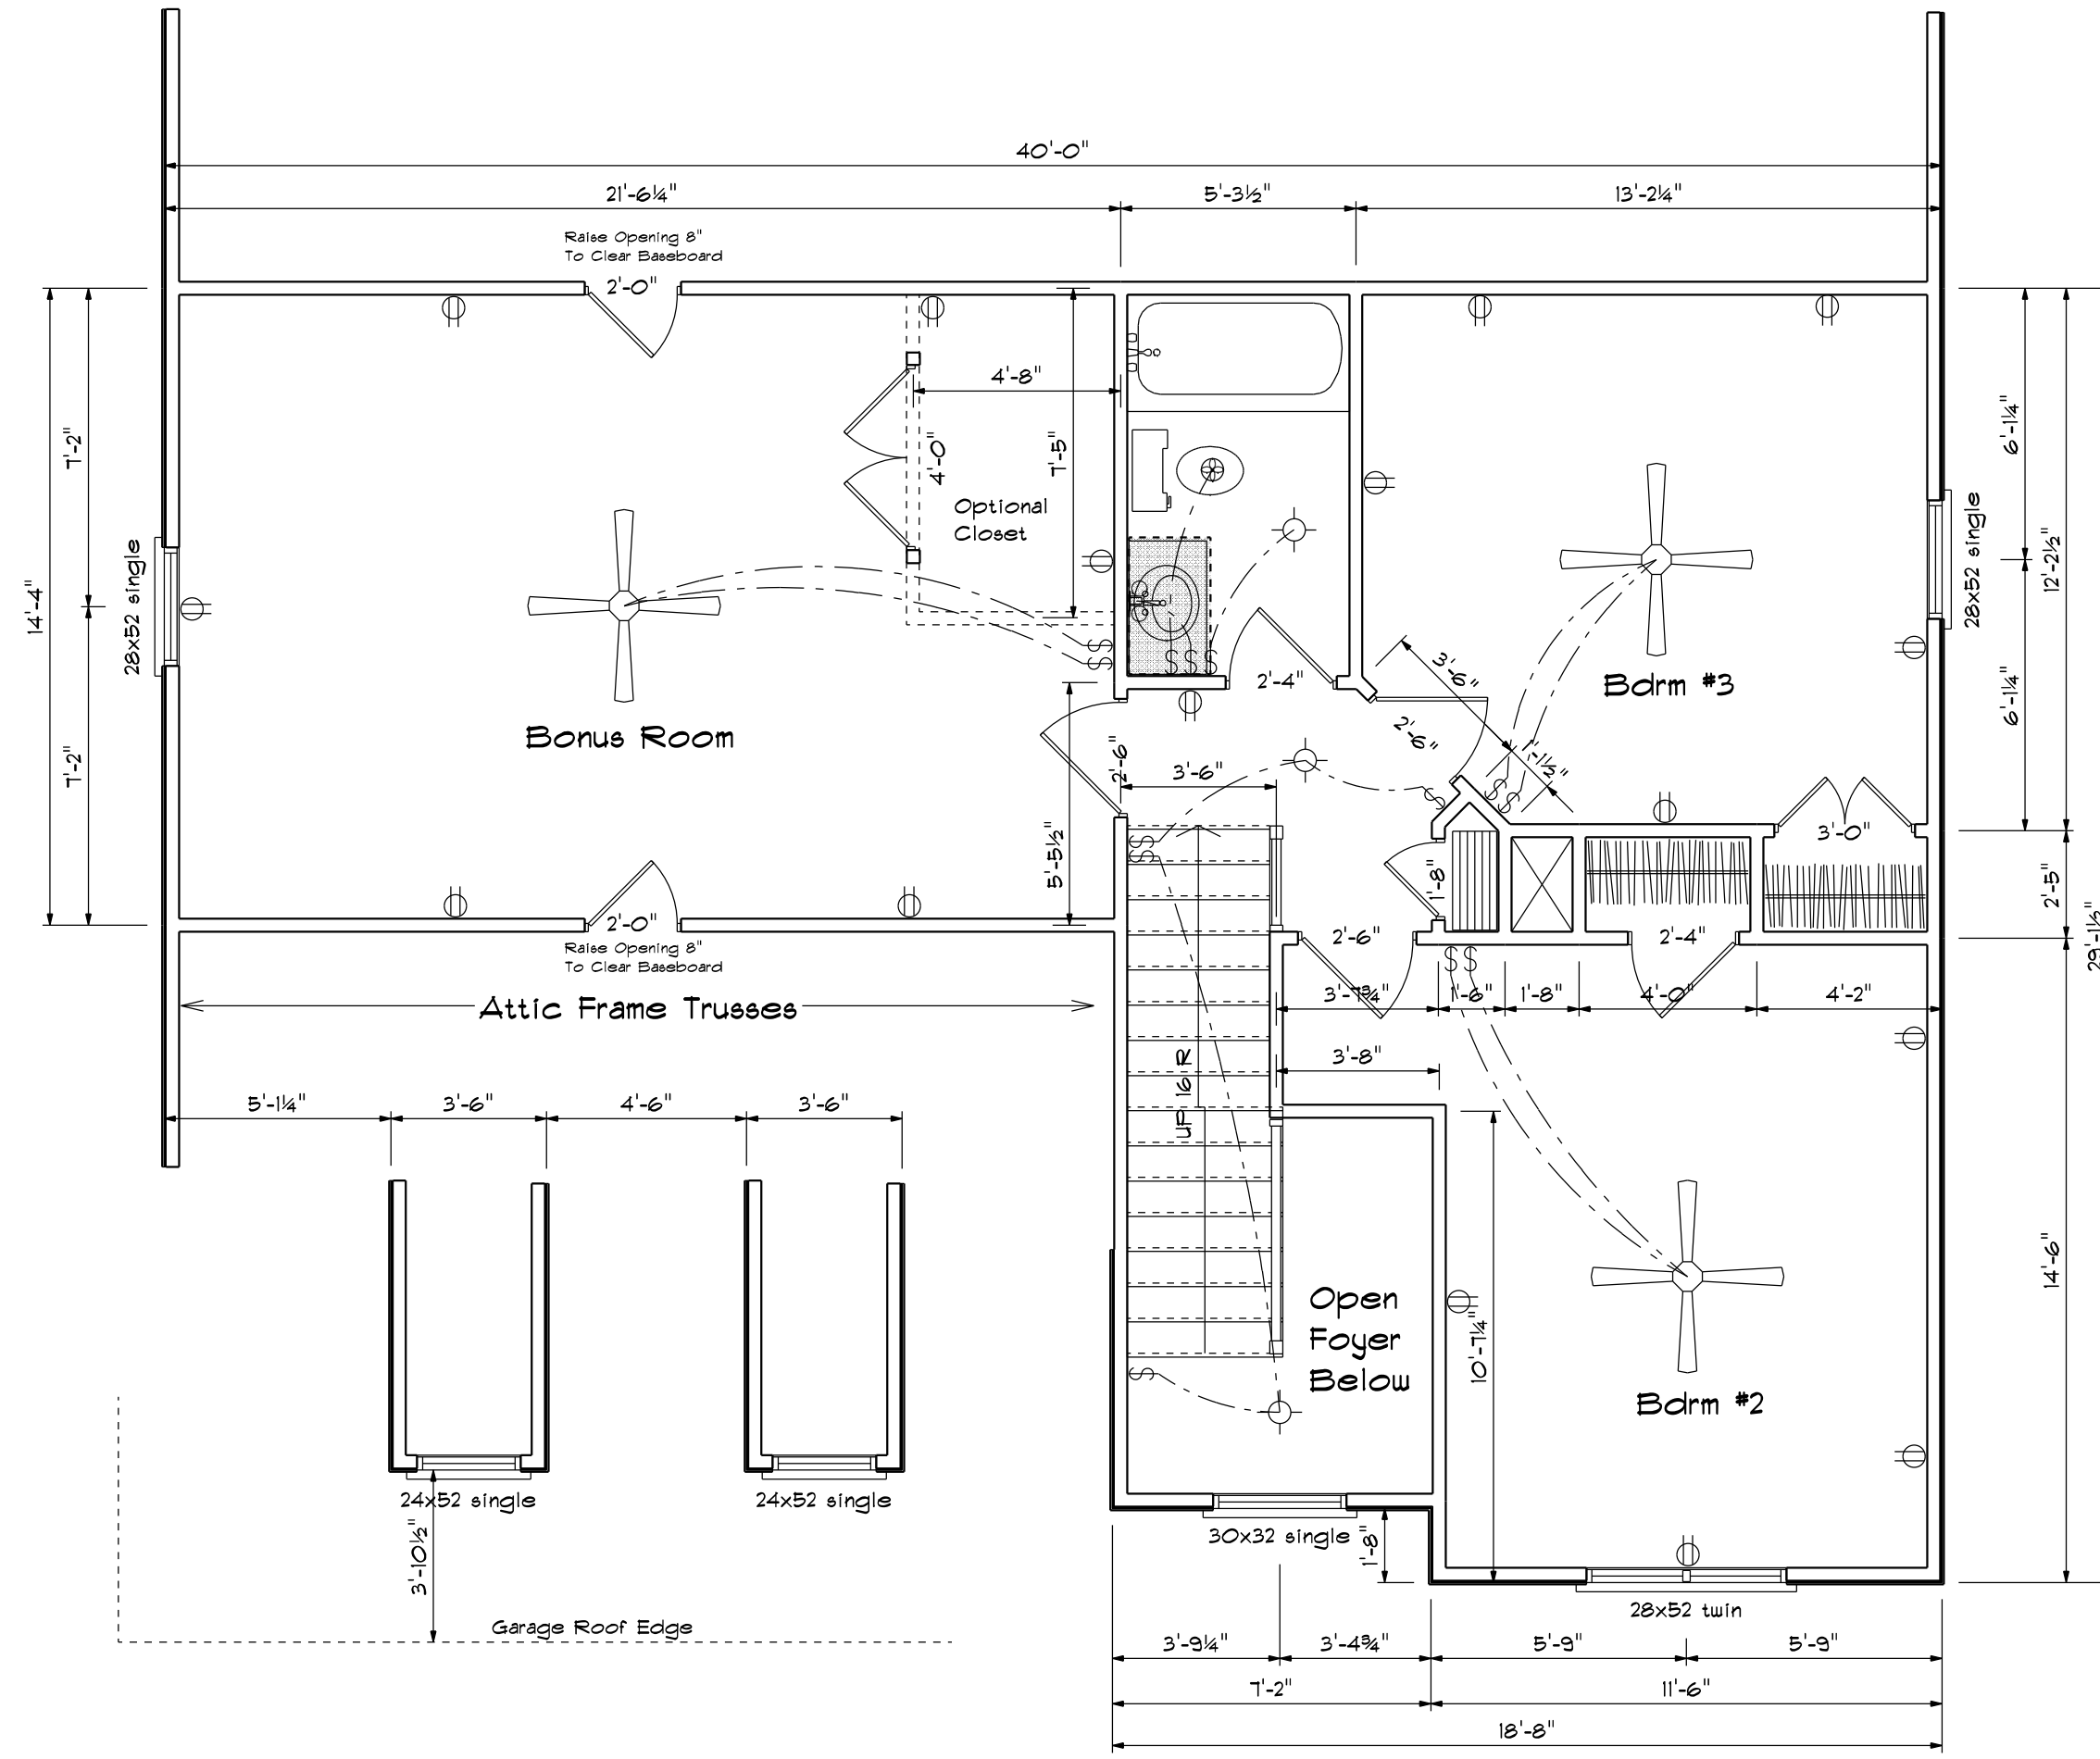


Second Floor Plan

Second Floor Openings

PRODUCT CODE	SIZE	HINGE DIRECTION	COUNT	R.O. WIDTH
1-8 Door Unit LH	1'-8"	L	1	1'-10"
2-4 Door Unit RH	2'-4"	R	1	2'-6"
2-6 Door Unit LH	2'-6"	L	2	2'-8"
2-6 Door Unit RH	2'-6"	R	1	2'-8"
3-0 Double Hung Door Unit	3'-0"	LR	2	3'-2"
24x52 single	2'-4" x 5'-2"	N	2	2'-4"
28x52 single	2'-8" x 5'-2"	N	2	2'-8"
28x52 twin	4'-6" x 5'-2"	NN	1	4'-6"
30x32 single	3'-0" x 3'-2"	N	1	3'-0"

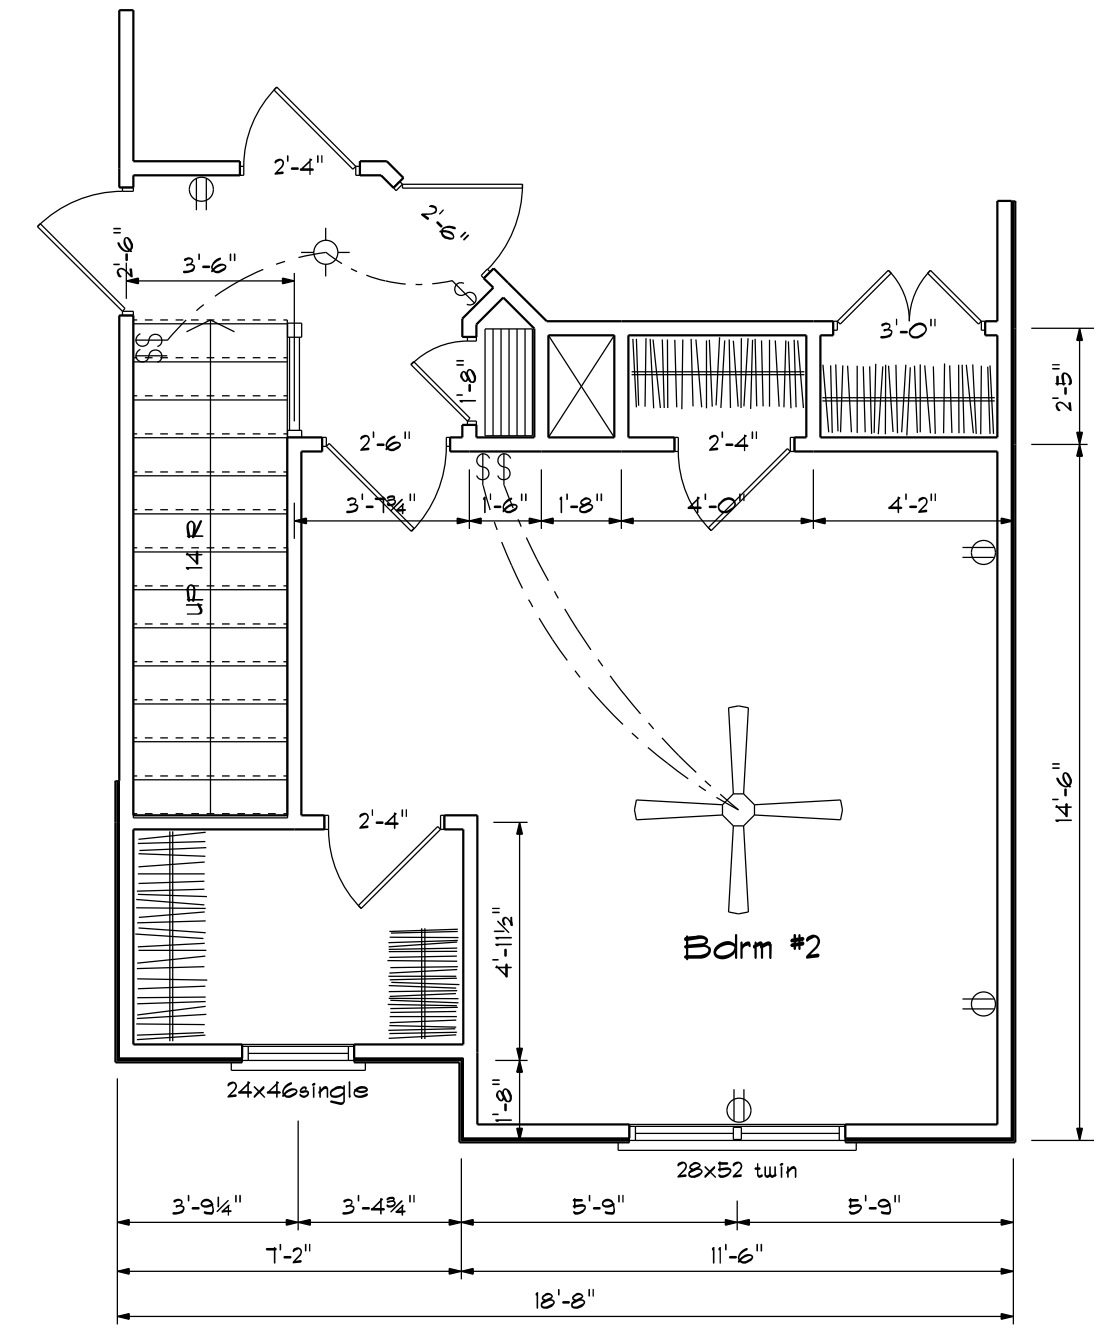


Alternate Bdrm #2

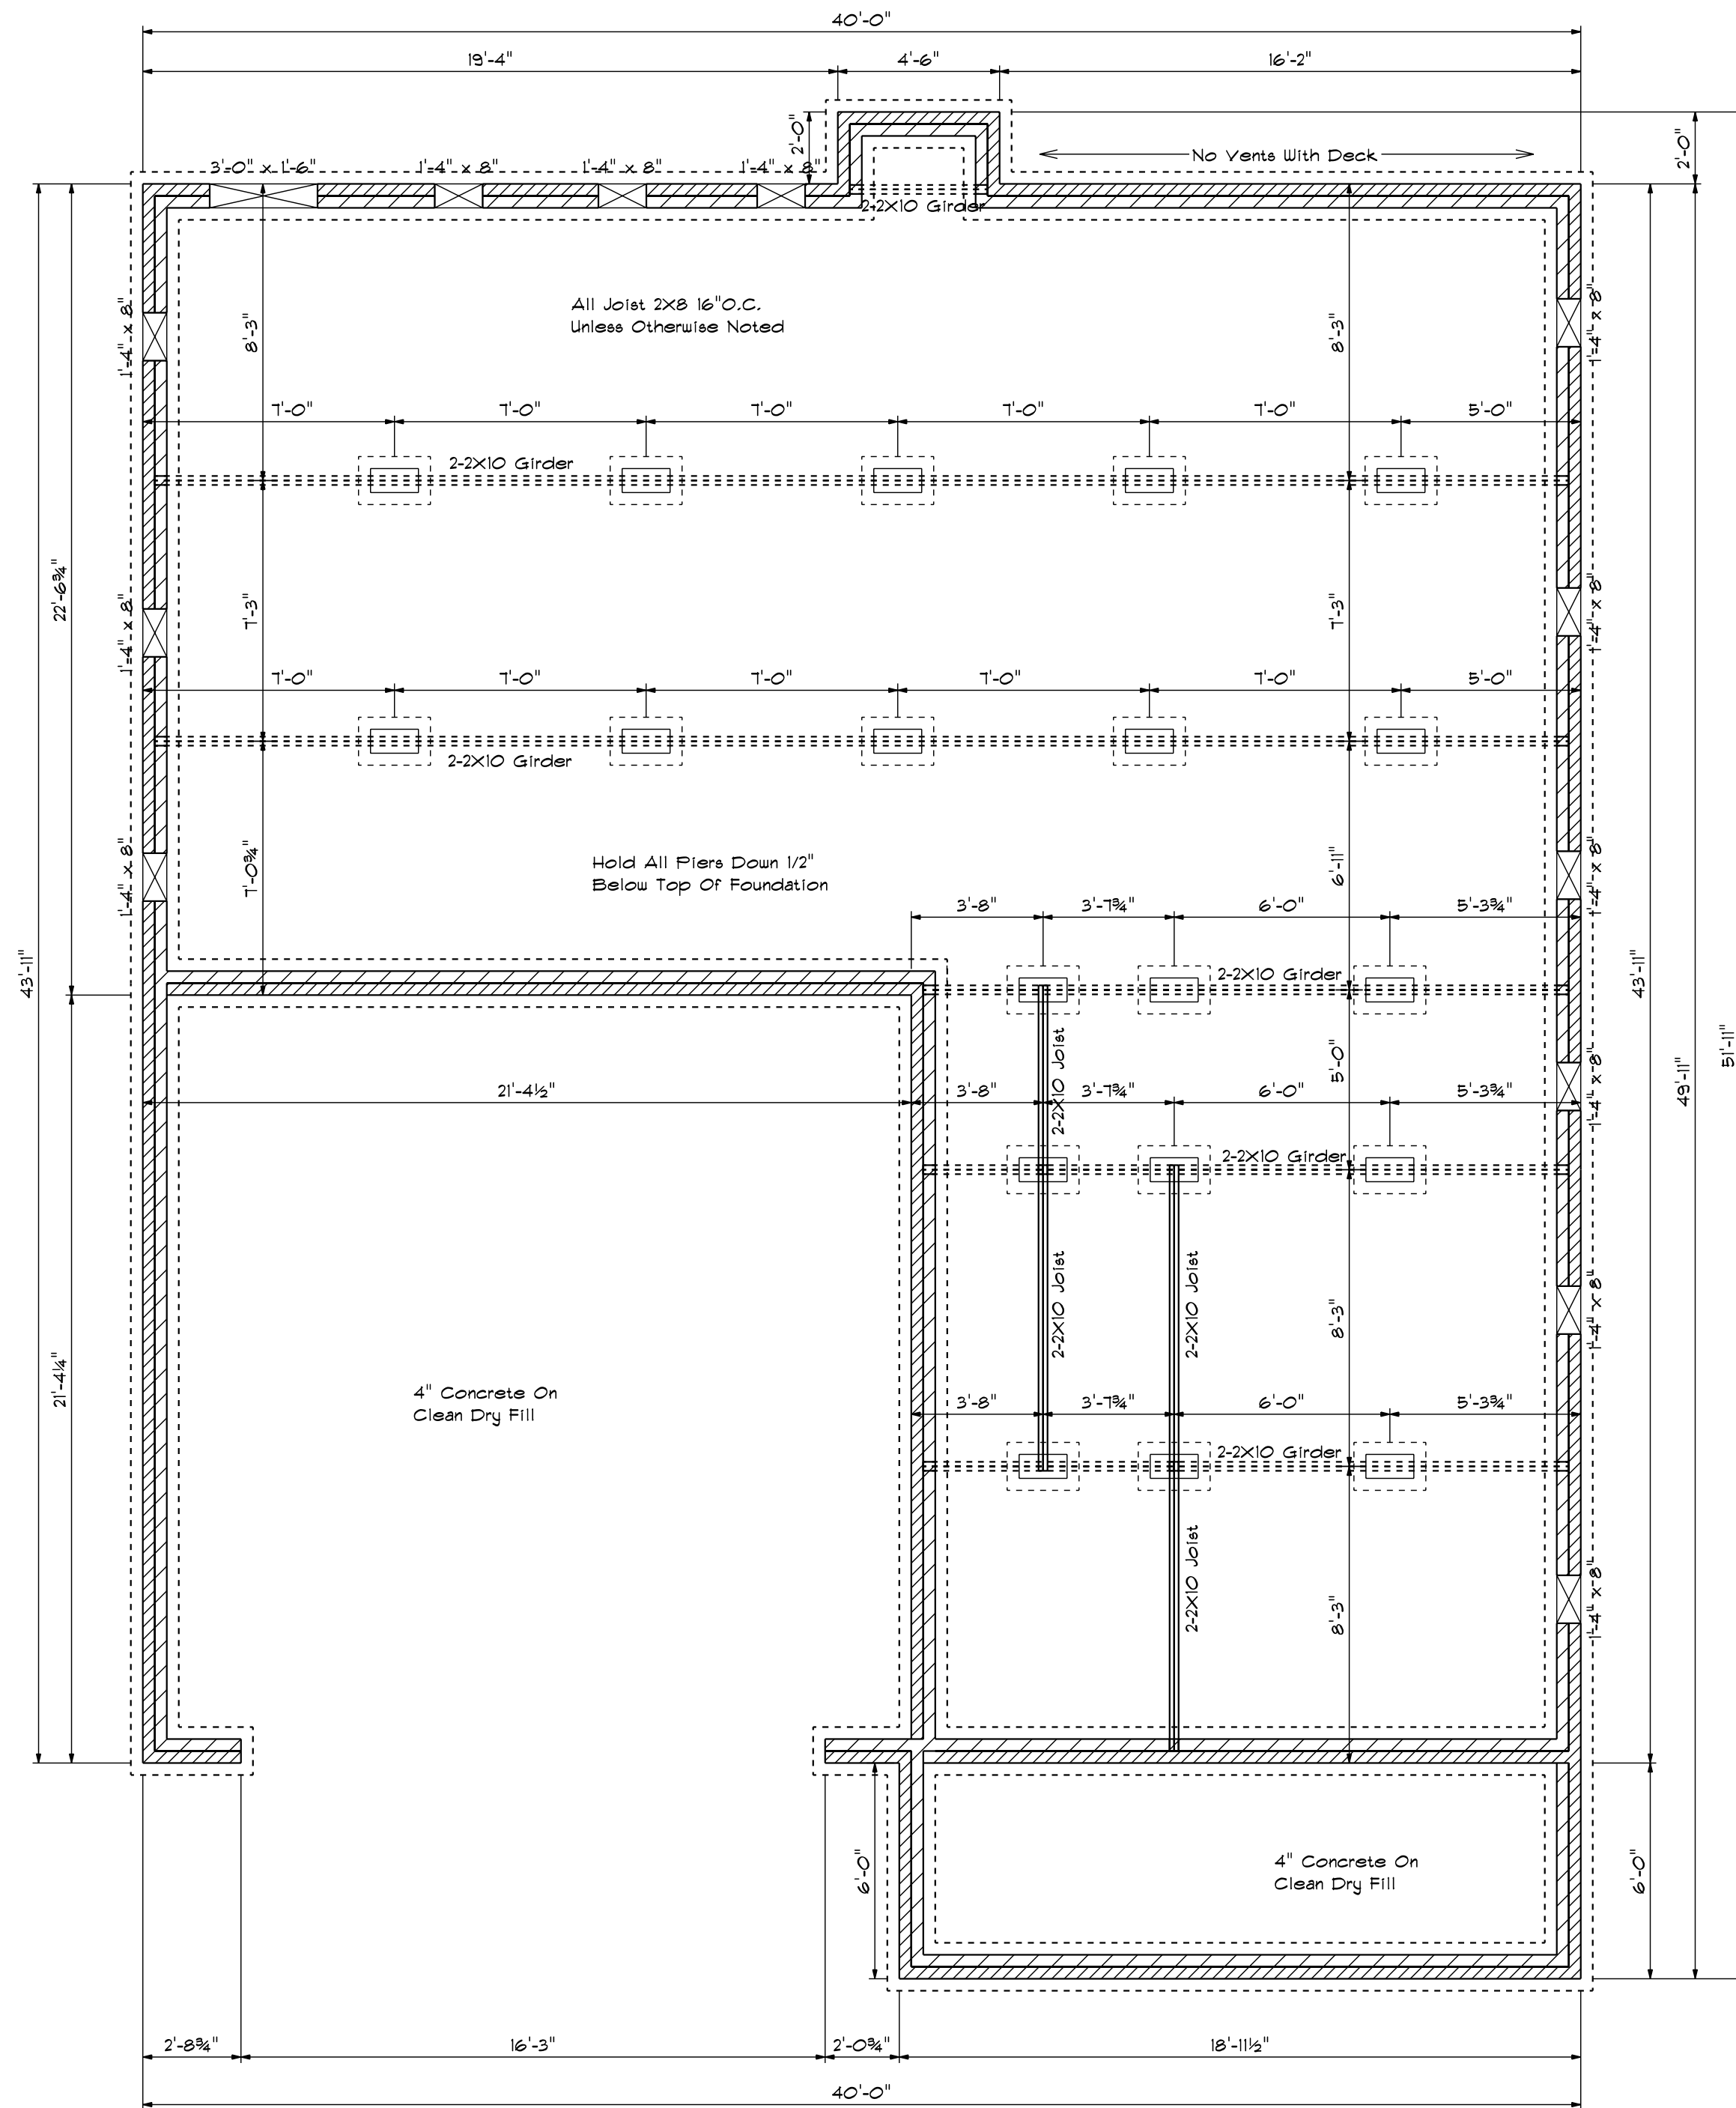


Foundation Plan

Foundation Detail

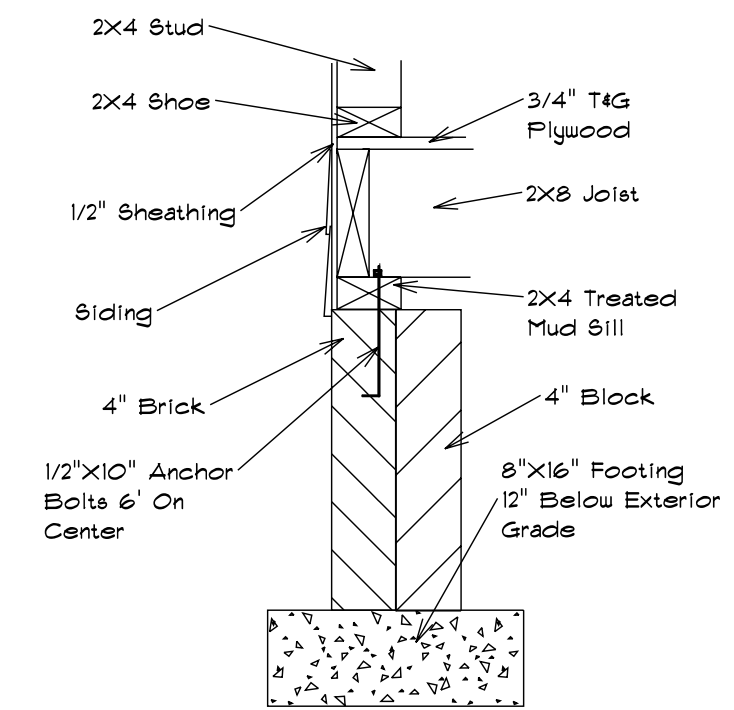

Footing & Pier Detail

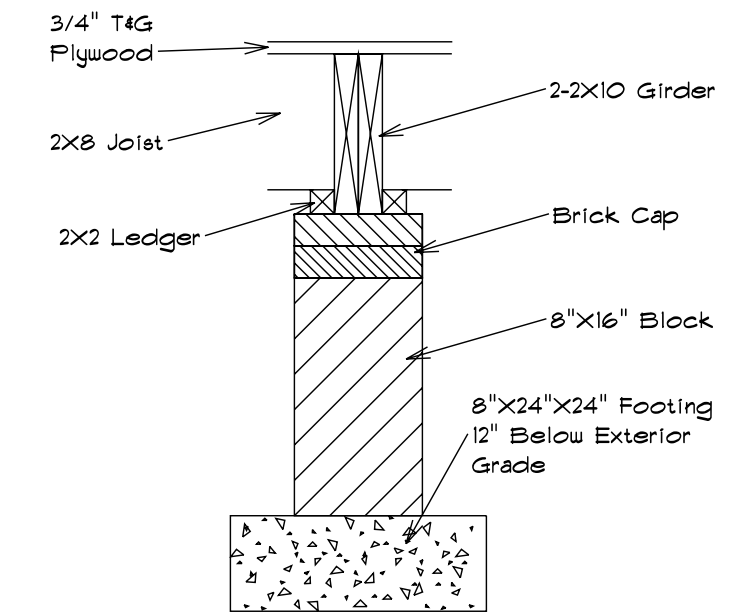

FOUNDATION VENTILATION




1890 Sq.Ft. Foundation Area
 Requires 12.6 Sq.Ft. Ventilation.
 With 6 Mil. Poly, Plans Indicate
 Vents For Adequate Cross
 Ventilation.

Base Designs
 2121 Chimney Pt.
 Linden N.C. 28356
 910-864-1253

DATE: January 15, 2014
 REVISED
 DRAWING*


SCALE: 1/4"
 DRAWN BY
 APPROVED

The Stockton

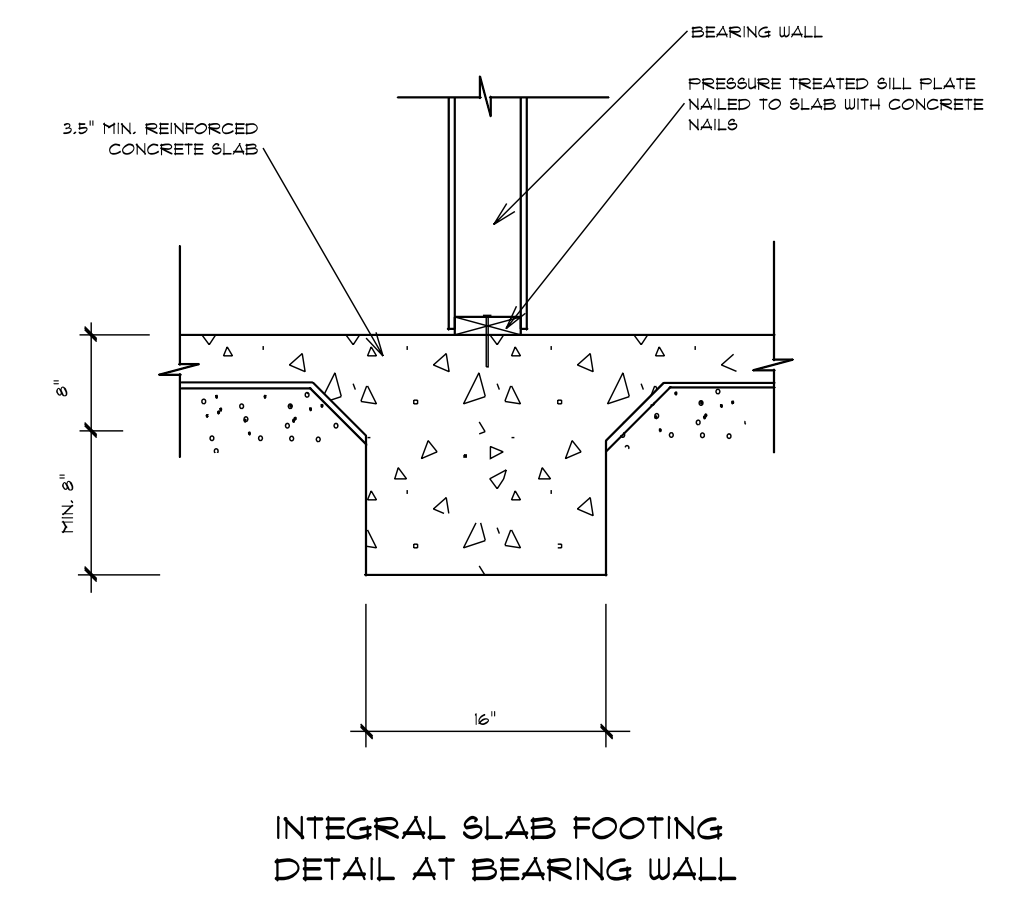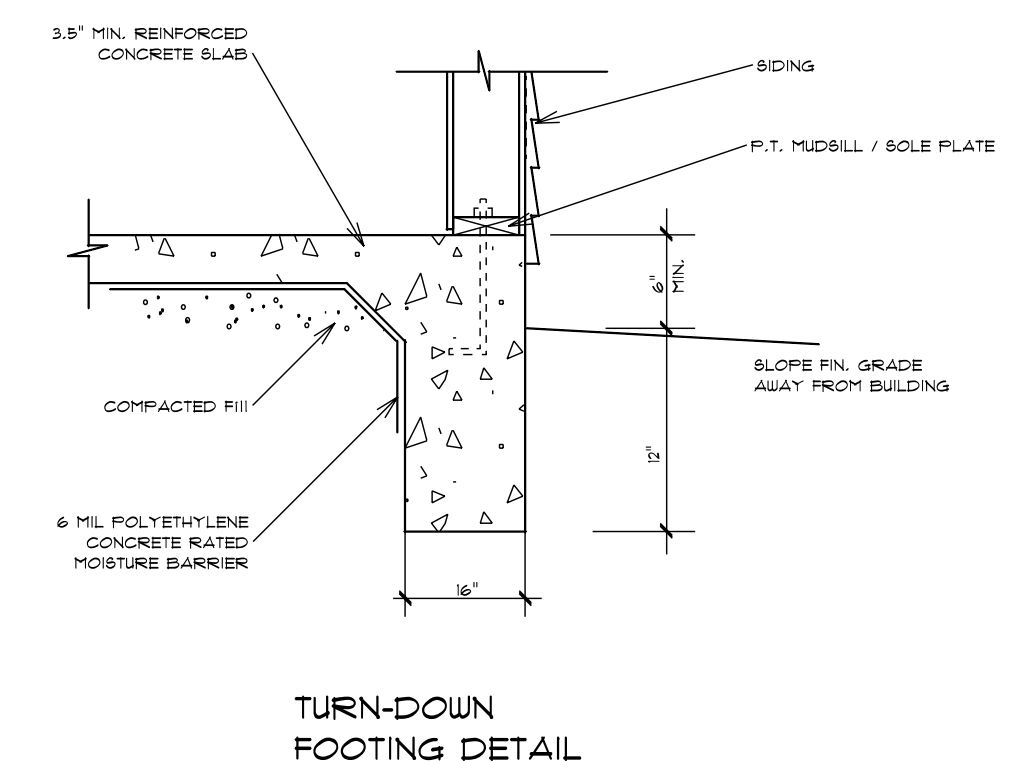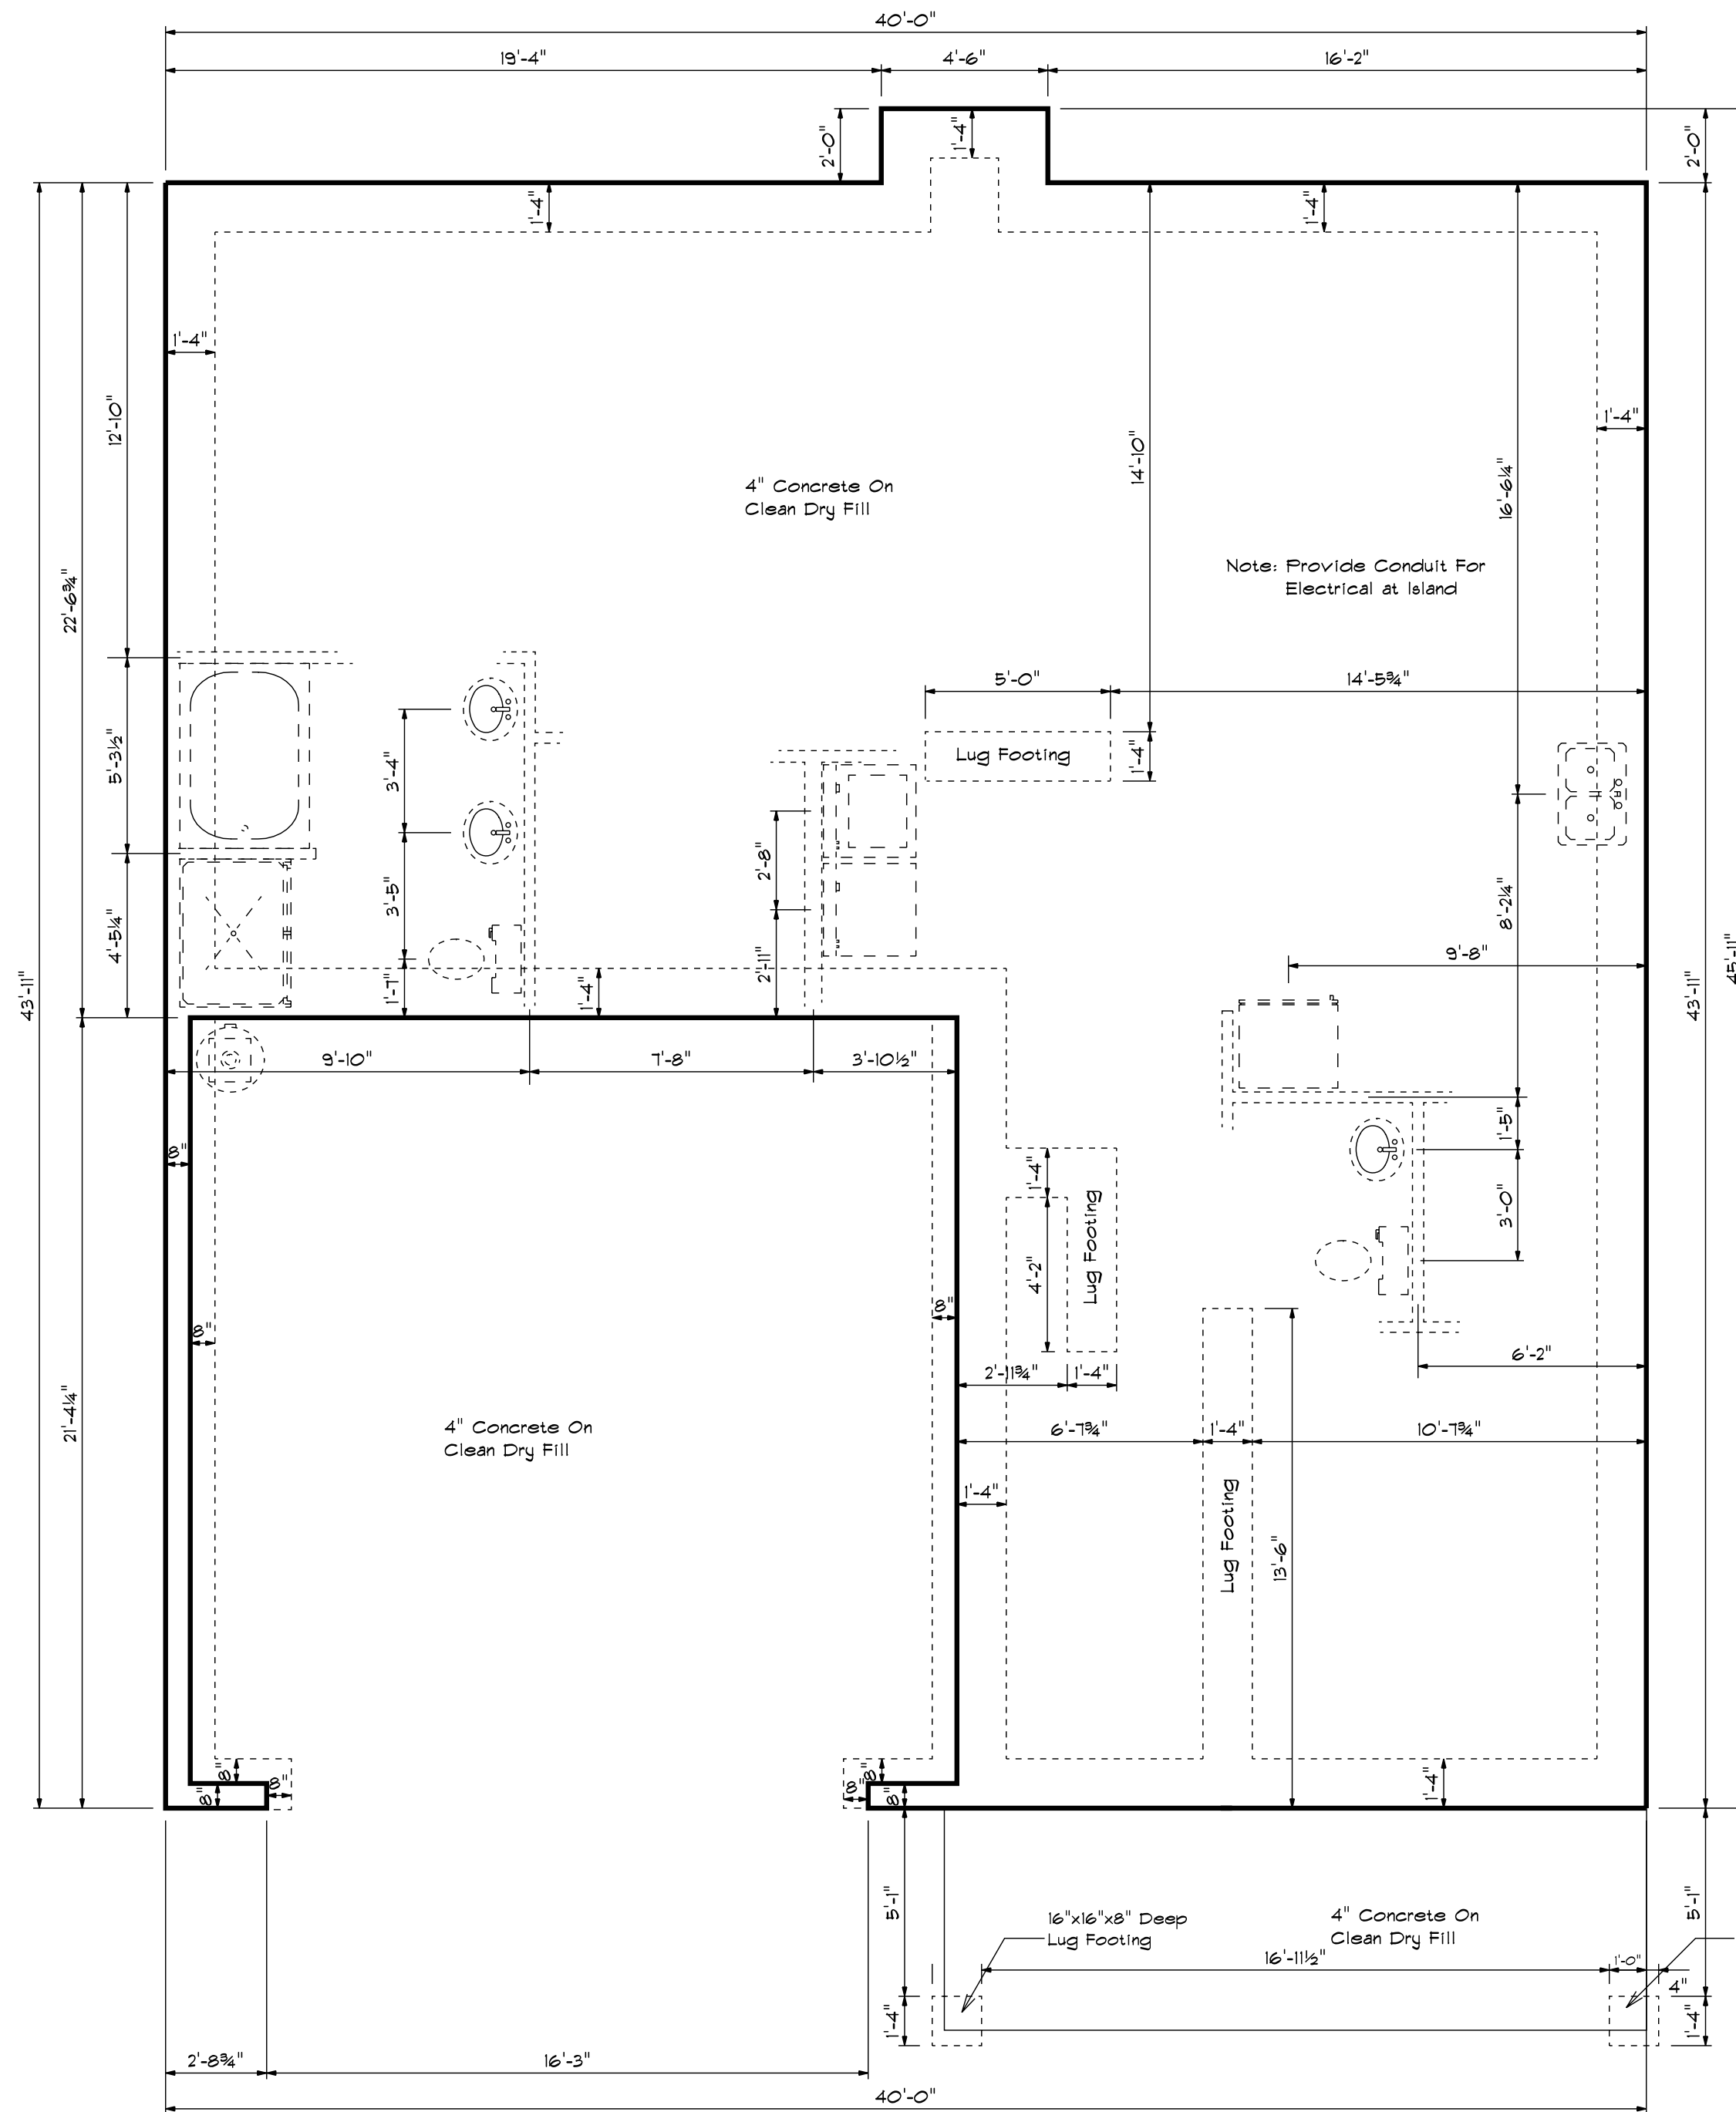


Monolithic Foundation Plan

DATE January 15, 2014 REVISIONS DRAWING*		Bass Designs 2727 Chimney Pt. Linden N.C. 28356 910-864-1253
SCALE 1/4"	DRAWN BY	APPROVED
The Stockton		

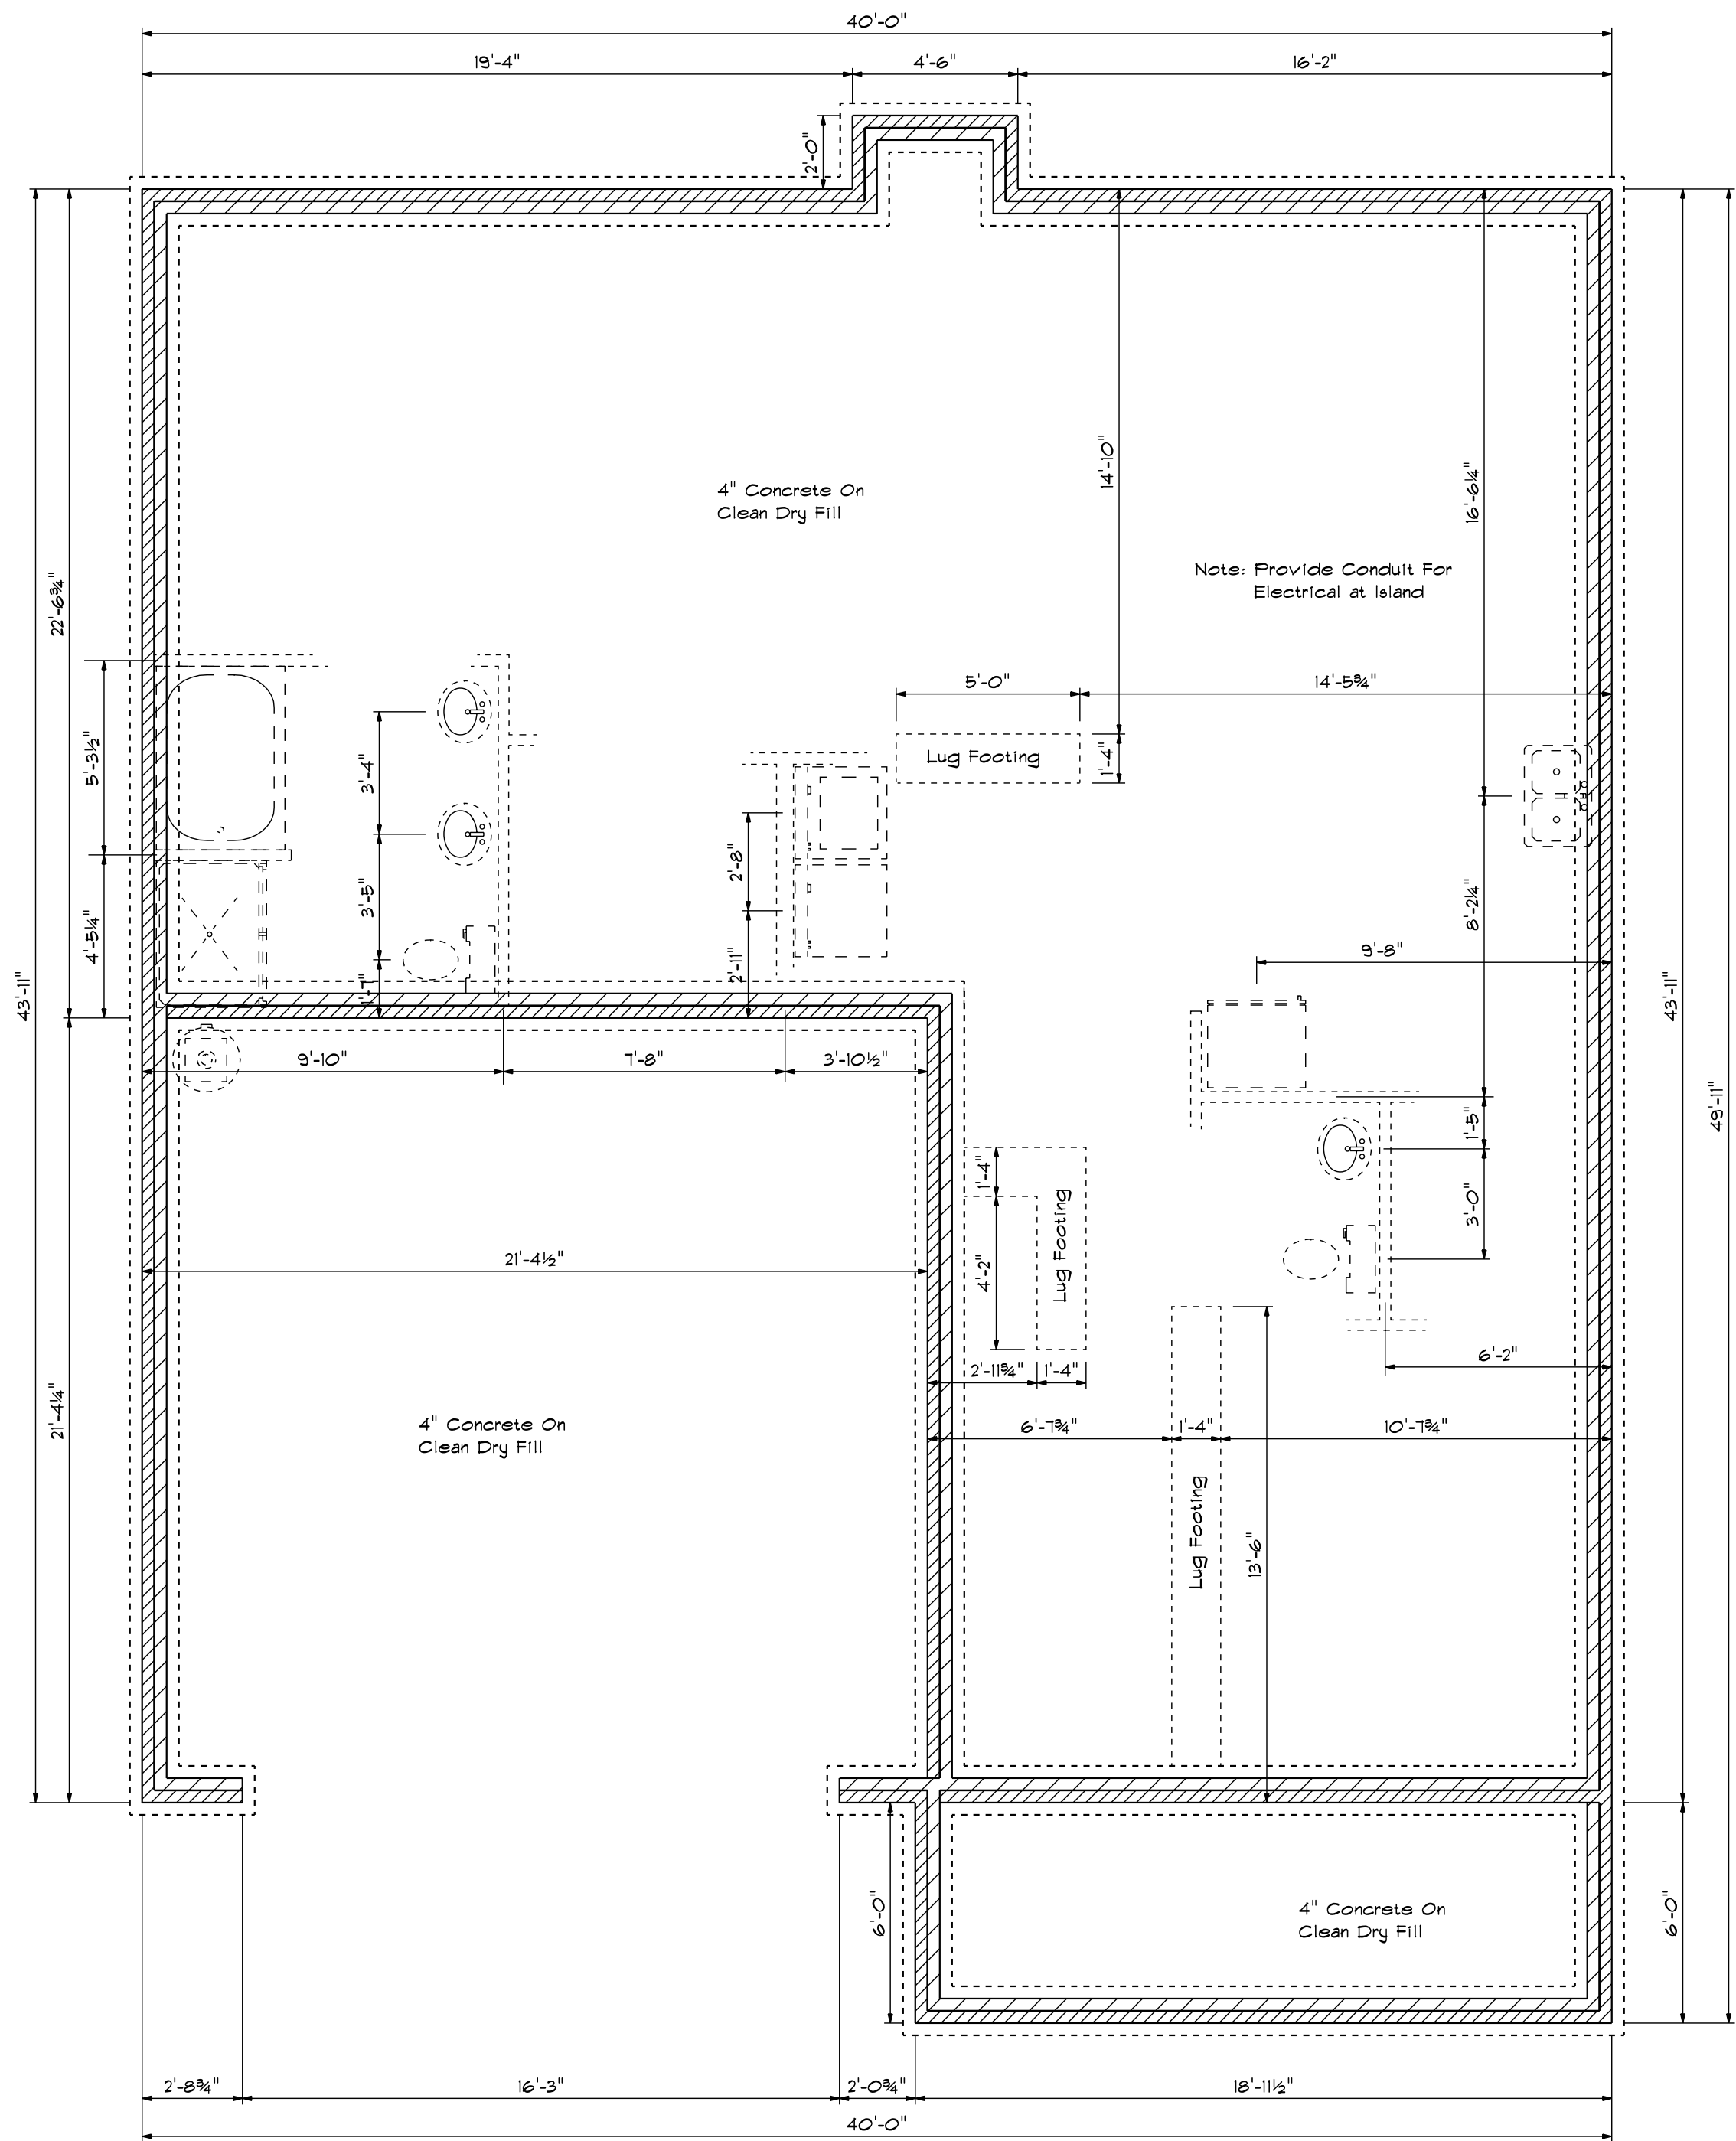

Foundation Plan

Foundation Detail
Siding

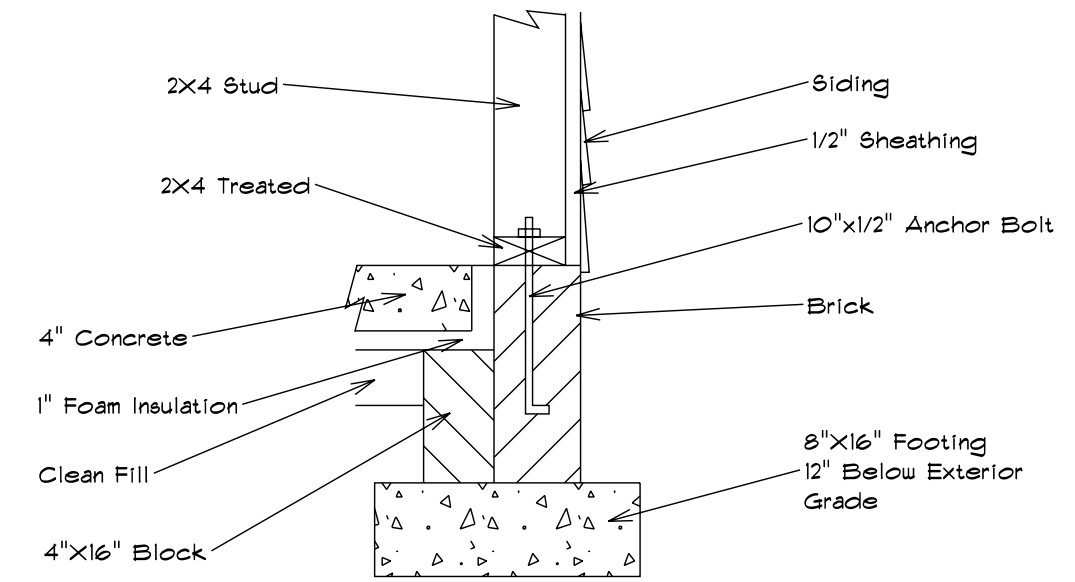

Lug Footing Detail

