



Front Elevation

Scale: 1/4" = 1'0"



Rear Elevation

Scale: 1/8" = 1'0"



Left Elevation

Scale: 1/8" = 1'0"



Right Elevation


Scale: 1/8" = 1'0"

Bliss Designs
2121 Chimney Pl.
Linden N.C. 28356
910-864-9310

DATE Tuesday, March 12, 2019
REVISED
DRAWING#

SCALE
DRAWN BY
APPROVED


BBH-2020

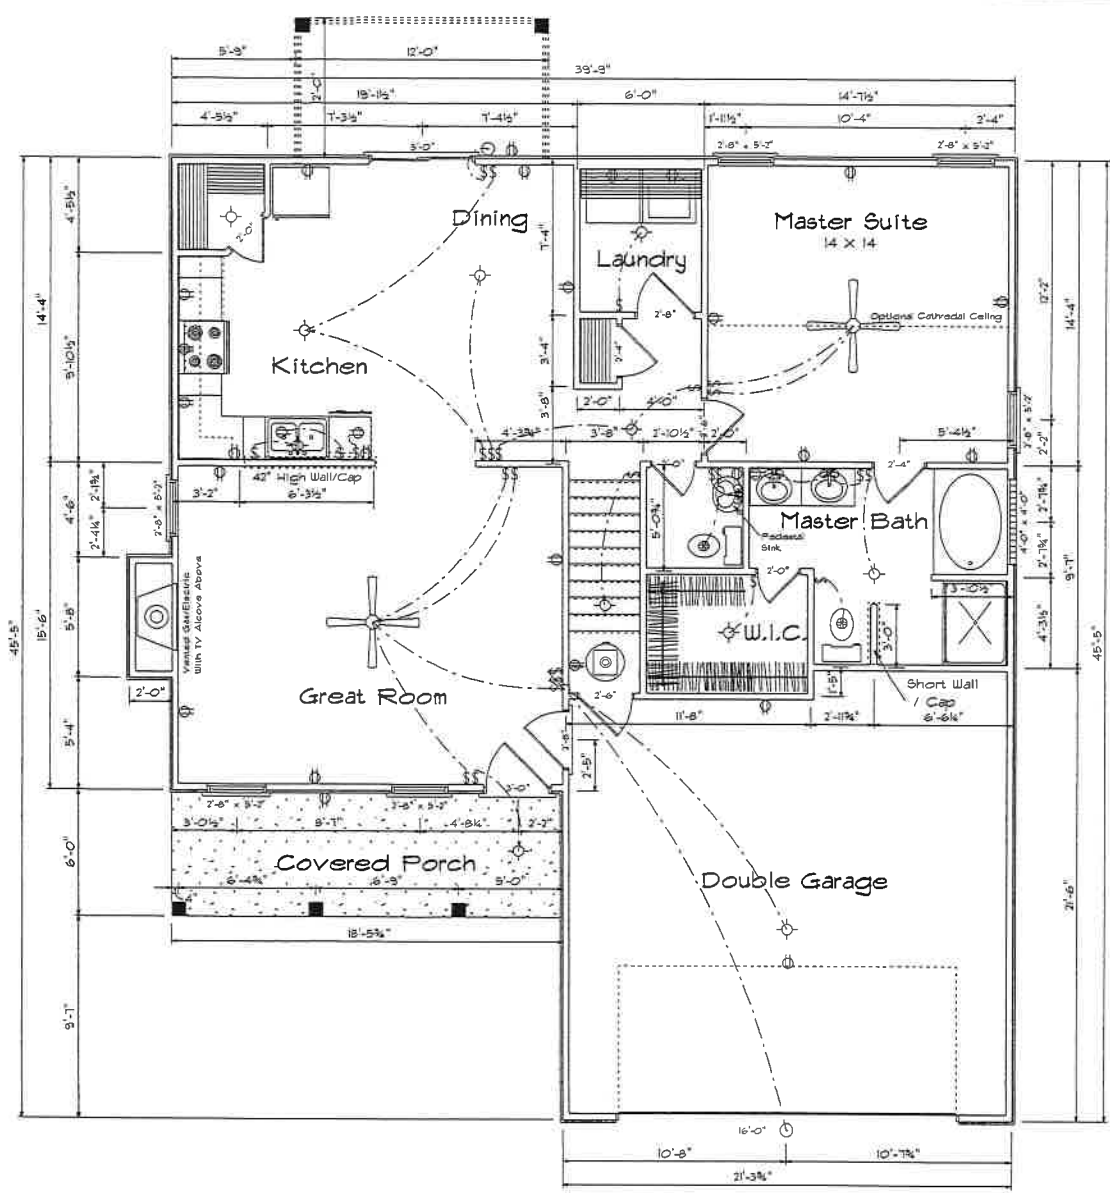


First Floor Plan

Scale: 1/4" = 1'-0"


Kitchen Cabinets

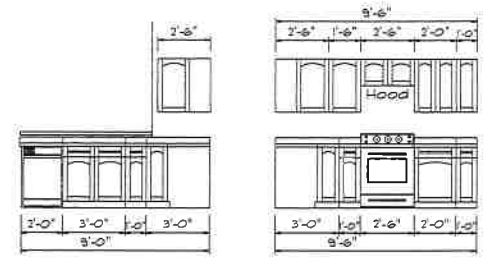

Master Bath

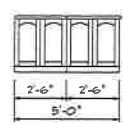

Bath #2

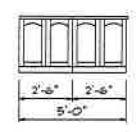


Areas

First Floor	1091
Second Floor	929
=====	
Total Heated	2020
Garage	450
Porch	108

FIRST FLOOR OPENING SCHEDULE			
PRODUCT CODE	SIZE	HINGE	COUNT
3-0 EXTERIOR	3'-0"	R	1
192X84 - GARAGE DOOR	16'-0"	U	1
60X80 SLIDING FRENCH 2	5'-0"	NN	1
2-0 DOOR UNIT	2'-0"	R	1
2-0 DOOR UNIT	2'-0"	L	2
2-4 DOOR UNIT	2'-4"	L	2
2-6 DOOR UNIT	2'-6"	R	2
2-8 DOOR UNIT	2'-8"	R	1
2-8 DOOR UNIT	2'-8"	L	1
28x52 single	2'-8" x 5'-2"	N	6
8X8 GLASS BLOCK	4'-0" x 4'-0"	N	1

Base Design
 2121 Chimney Pl.
 Linden N.C. 28356
 910-864-9310
 DATE Tuesday, March 12, 2019
 REVISIONS
 DRAWN BY
 APPROVED
 SCALE 1/4"
 BBH-2020

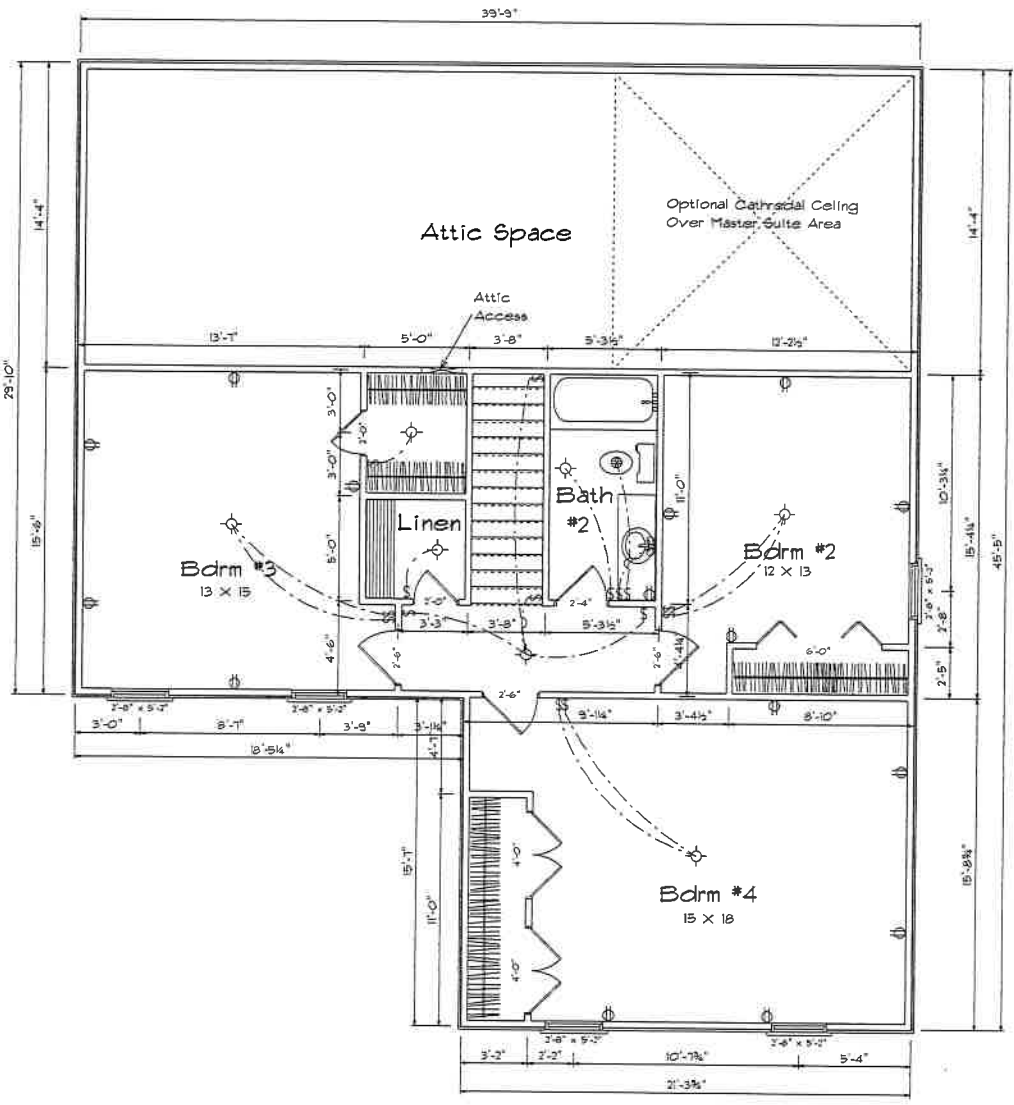

Second Floor

SECOND FLOOR OPENING SCHEDULE			
PRODUCT CODE	SIZE	HINGE	COUNT
6-0 Bifold	6'-0"	LR	1
2-0 DOOR UNIT	2'-0"	R	2
2-4 DOOR UNIT	2'-0"	L	1
2-6 DOOR UNIT	2'-6"	R	1
2-6 DOOR UNIT	2'-6"	L	1
28x52 single	2'-8" x 5'-2"	N	5