






Front Elevation  
Scale: 1/4" = 1'0"

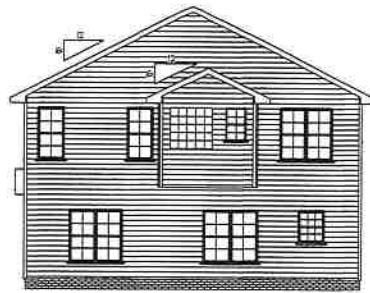

Rear Elevation  
Scale: 1/8" = 1'0"

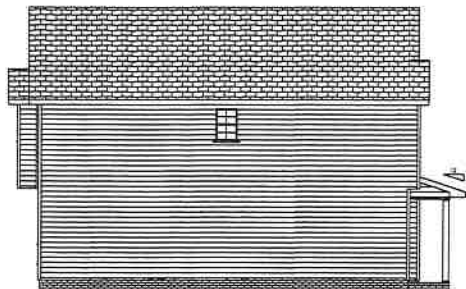

Left Elevation  
Scale: 1/8" = 1'0"

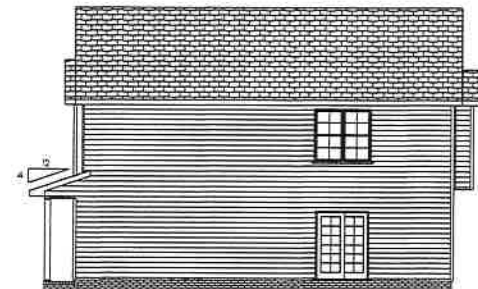

Right Elevation  
Scale: 1/8" = 1'0"

DATE: 3/21/2019

REVISED


DRAWING\*

SCALE: 1/4"

DRAWN BY

APPROVED

### Kitchen Cabinets

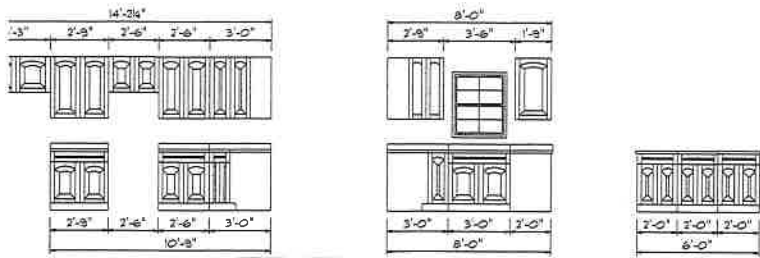


### Areas

First Floor 812  
 Second Floor 1168  
 Total Heated 1980  
 Garage 380  
 Front Porch 58


FIRST FLOOR OPENING SCHEDULE			
PRODUCT CODE	SIZE	HINGE	COUNT
21840 COLONIAL 4 1	2'-0"	L	1
10190 SLOTTED FRENCH 2	2'-0"	NL	1
13738A - GARAGE DOOR	12'-0"	L	1
210 Door Unit	2'-0"	L	1
218 Door Unit	2'-6"	R	2
218 Door Unit	2'-6"	R	1
21822 hinge	2'-0" x 3'-0"	N	1
21822 trim	3'-4" x 3'-0"	NH	3

SECOND FLOOR OPENING SCHEDULE			
PRODUCT CODE	SIZE	HINGE	COUNT
210 Door Unit	2'-0"	R	3
210 Door Unit	2'-0"	L	3
214 Door Unit	2'-6"	R	1
214 Door Unit	2'-6"	L	1
216 Door Unit	2'-6"	R	3
216 Door Unit	2'-0"	L	3
218 Door Unit	2'-0"	R	2
218 Door Unit	2'-0"	L	2
210 Enclosing Door Unit	4'-0"	LR	1
21822 hinge	2'-0" x 3'-0"	N	1
21822 trim	4'-0" x 3'-0"	NH	1
21822 hinge	2'-0" x 3'-0"	N	2
21822 trim	3'-4" x 3'-0"	NH	4
CMR GLASS BLOCK	4'-0" x 4'-0"	N	1

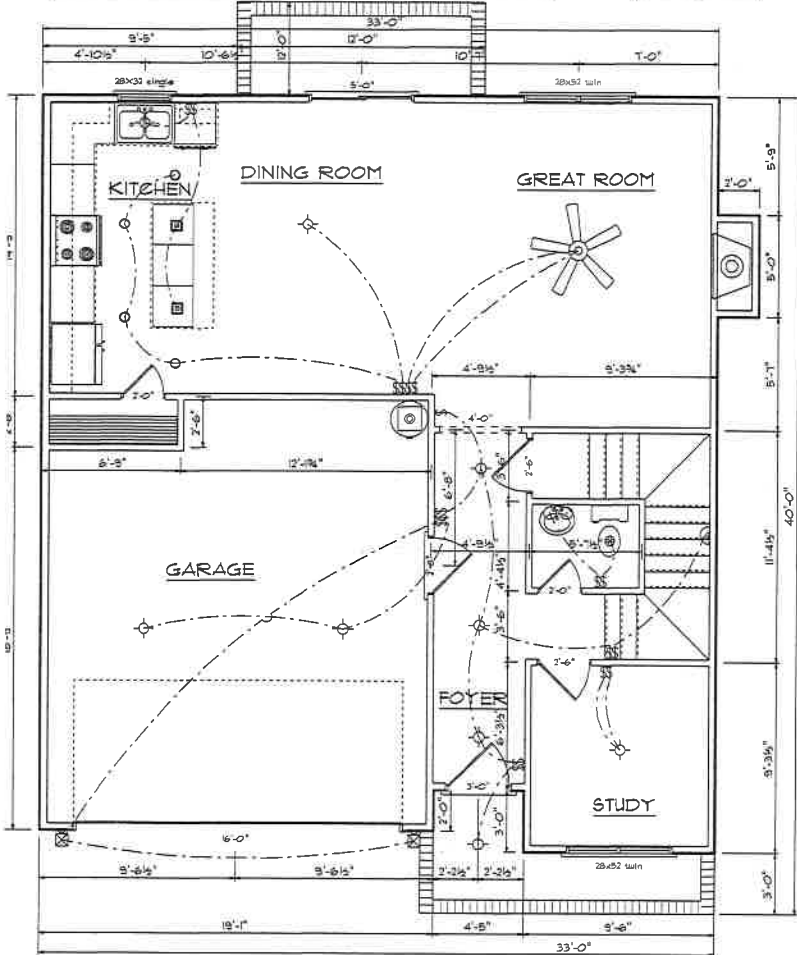

First Floor Plan

Scale: 1/4" = 1'-0"

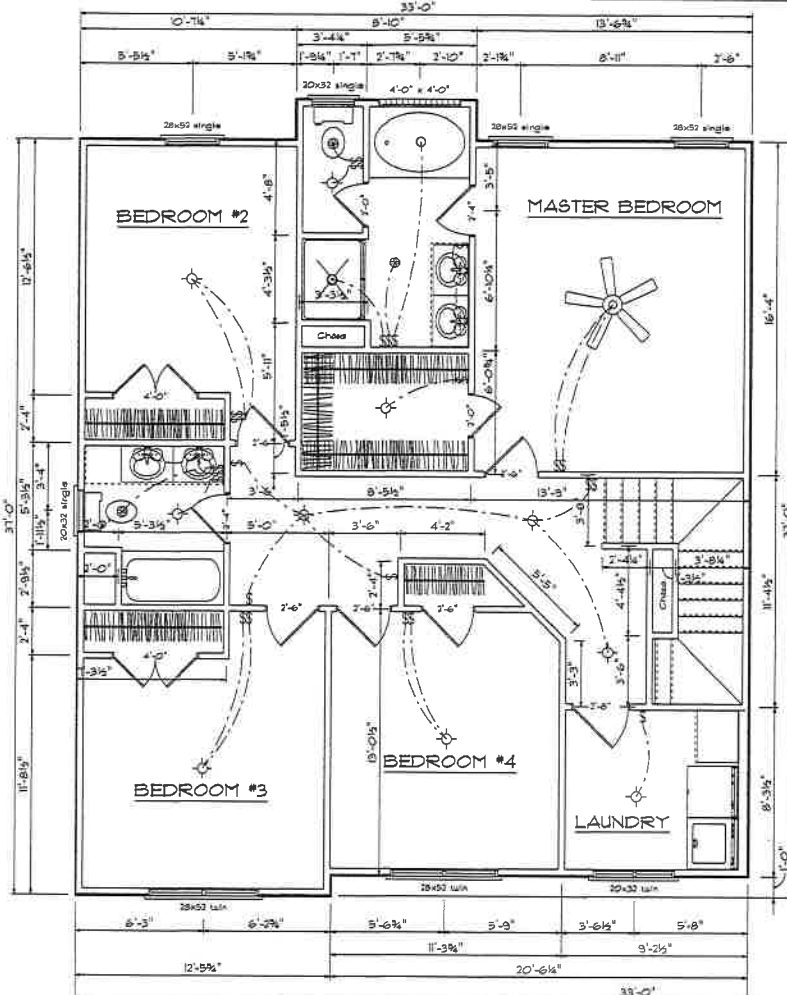

Second Floor Plan

Scale: 1/4" = 1'-0"

DATE: 3/22/2019

SCALE: 1/4"

REV/8ED

DRAWN BY

DRAWING\*

APPROVED