




Front Elevation

Scale: 1/4" = 1'-0"




Rear Elevation

Scale: 1/8" = 1'-0"

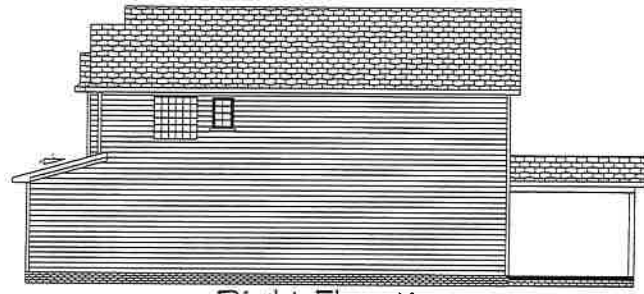

Right Elevation

Scale: 1/8" = 1'-0"

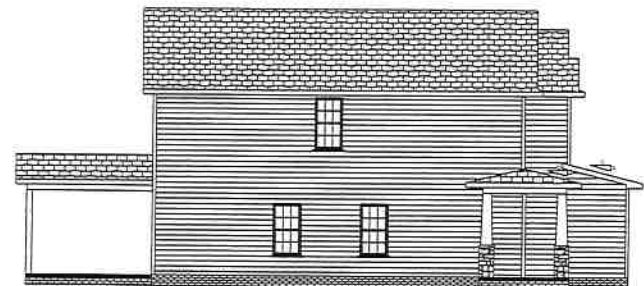


Left Elevation

Scale: 1/8" = 1'-0"

DATE: Tuesday, November 27, 2018
 DESIGNED BY: JB
 DRAWING #:

SCALE: 1/4" = 1'-0"
 DRAWN BY:
 APPROVED:

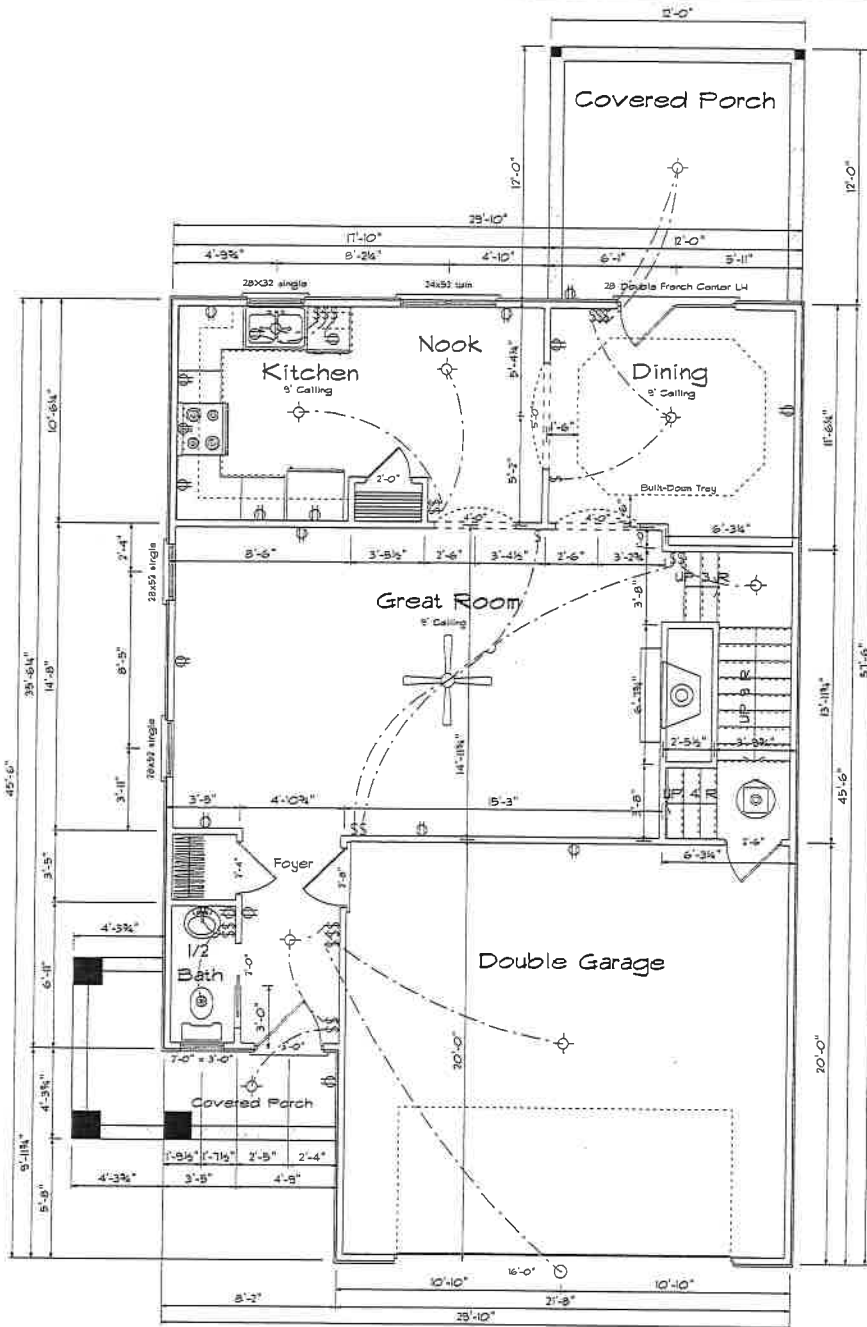

Attic Ventilation

1251 Sq.Ft. Attic Area Requires 8.38 Sq.Ft. Ventilation. Builder To Provide Soffit, Ridge And/Or Gable Vents Adequate To Meet Code Requirements.


Areas

First Floor Sq.Ft. 861-
 Second Floor Sq.Ft. 1101-
 Total Heated 1962-
 Garage 434-
 Front Porch 34-

FIRST FLOOR OPENING SCHEDULE			
PRODUCT CODE	SIZE	HINGE	COUNT
30 colonial	3'-0"	L	1
28 Double French Center LH	5'-4"	NL	1
192X84 - 1 PANEL	16'-0"	U	1
32X80 COLONIAL A I	2'-8"	R	1
2-0 Door Unit	2'-0"	L	1
2-4 Door Unit	2'-4"	L	1
2-6 Door Unit	2'-6"	L	1
20 Single Pocket	2'-0"	N	1
28x52 single	2'-8" x 5'-2"	N	2
24x52 twin	4'-8" x 5'-2"	NA	1
28X32 single	2'-8" x 3'-2"	N	1
24X36 OVAL	2'-0" x 3'-0"	N	1

Main Floor Plan
 Scale: 1/4" = 1'-0"

DATE Tuesday, November 21, 2018
 REVISION
 DRAWING*
 SCALE 1/4" = 1'-0"
 DRAWN BY
 APPROVED

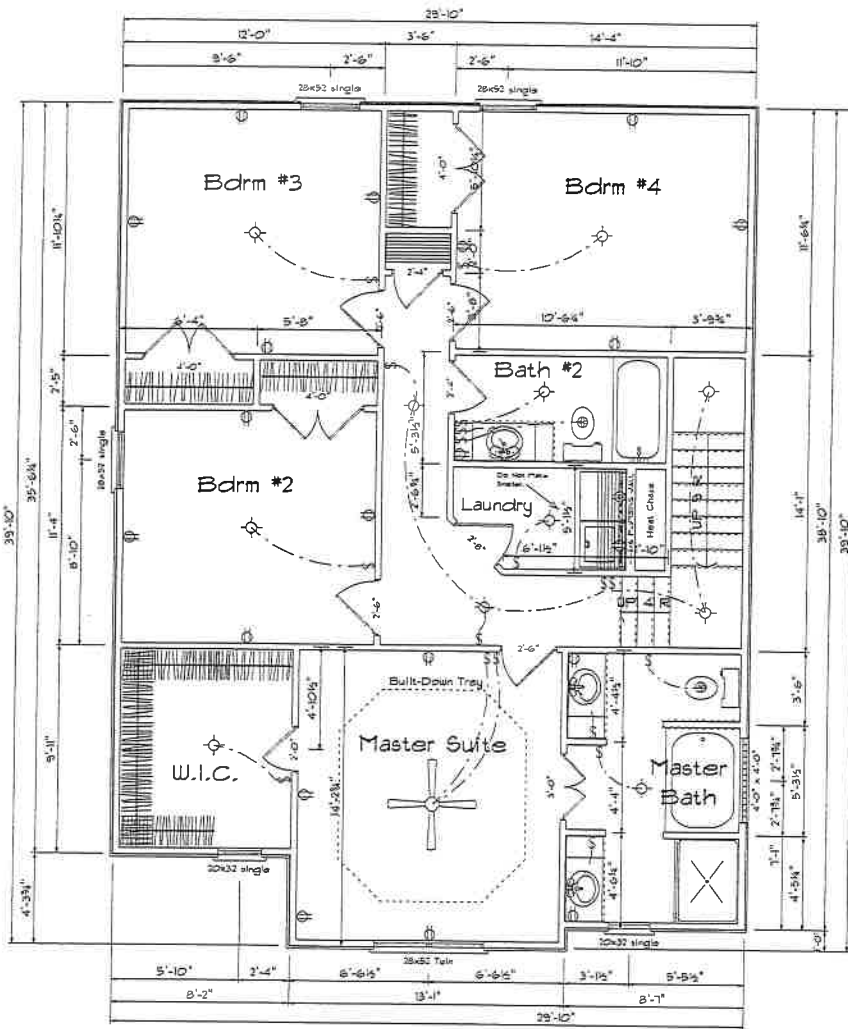

Second Floor Plan

Scale: 1/4" = 1'-0"

SECOND FLOOR OPENING SCHEDULE			
PRODUCT CODE	SIZE	HINGE	COUNT
2-0 Door Unit	2'-0"	R	1
2-4 Door Unit	2'-4"	L	2
2-6 Door Unit	2'-6"	L	3
2-6 Door Unit	2'-6"	R	1
2-8 Door Unit	2'-8"	L	1
3-0 Double Hung Door Unit	3'-0"	LR	1
4-0 Double Hung Door Unit	4'-0"	LR	3
20x32 single	2'-0" x 3'-2"	N	2
28x52 single	2'-8" x 5'-2"	N	3
28x52 Twin	5'-4" x 5'-2"	NA	1
8x8 GLASS BLOCK	4'-0" x 4'-0"	N	1

DATE Tuesday, November 27, 20

REVISED

DRAWING*

SCALE 1/4" = 1'-0"

DRAWN BY

APPROVED