






Front Elevation  
Scale: 1/4" = 1'0"

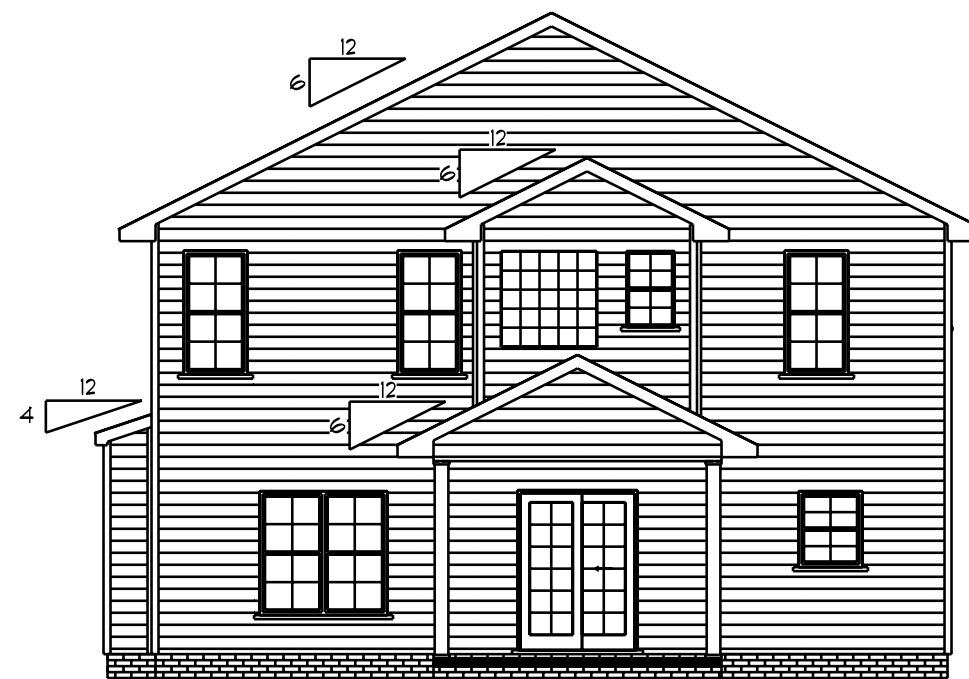

Rear Elevation  
Scale: 1/8" = 1'0"

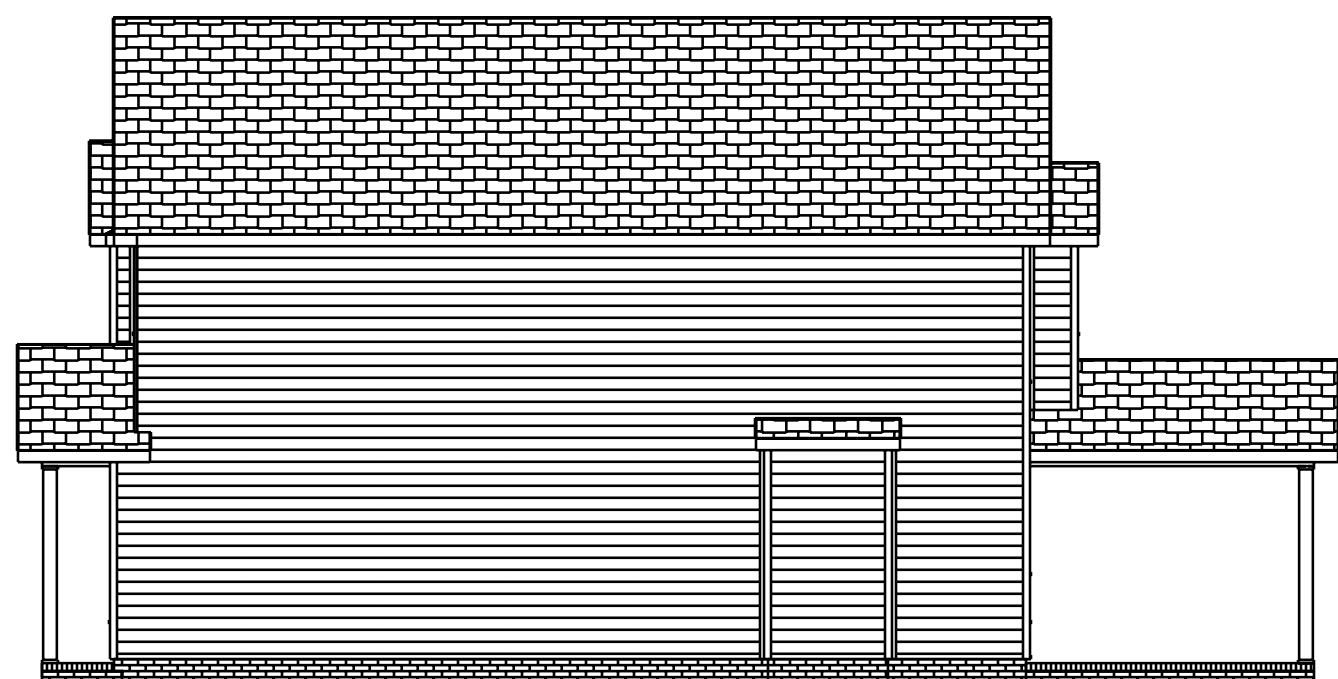

Right Elevation  
Scale: 1/8" = 1'0"

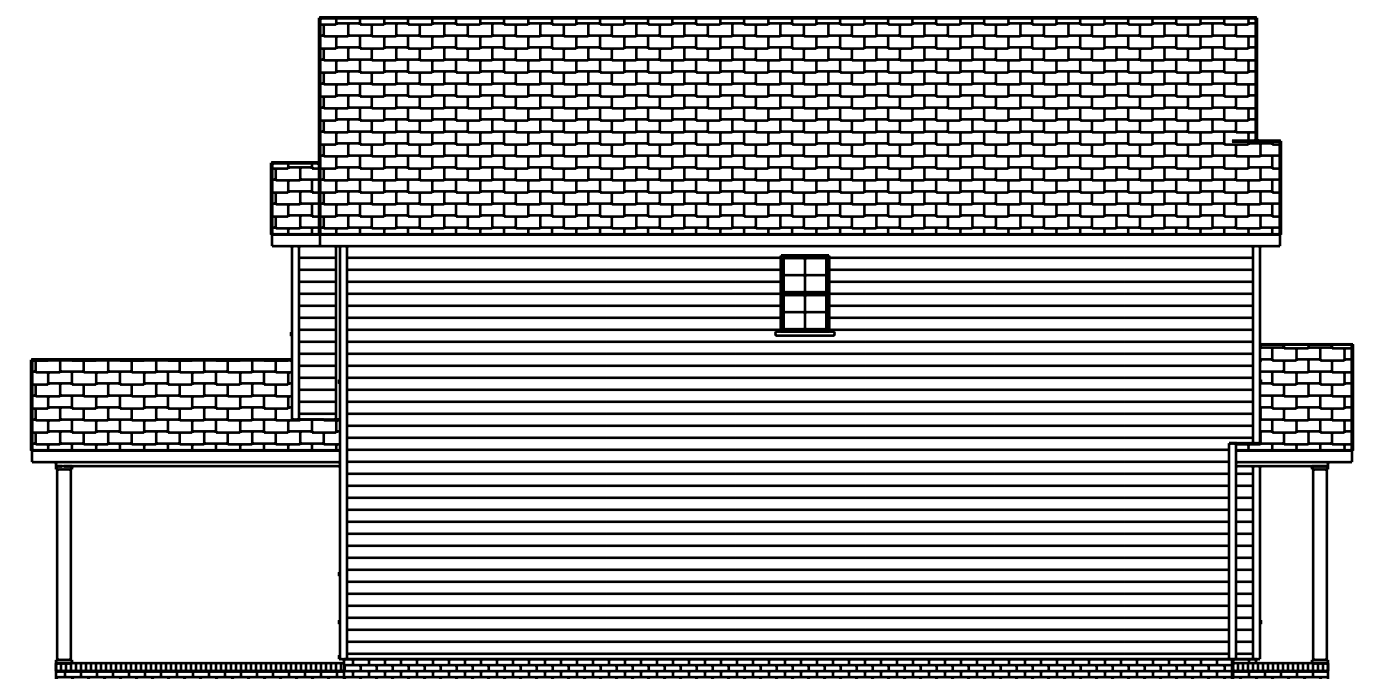

Left Elevation  
Scale: 1/8" = 1'0"

DATE: 6/30/2019

REVISED

DRAWING#


SCALE: 1/4"

DRAWN BY

APPROVED

DW-2046

### Kitchen Cabinets


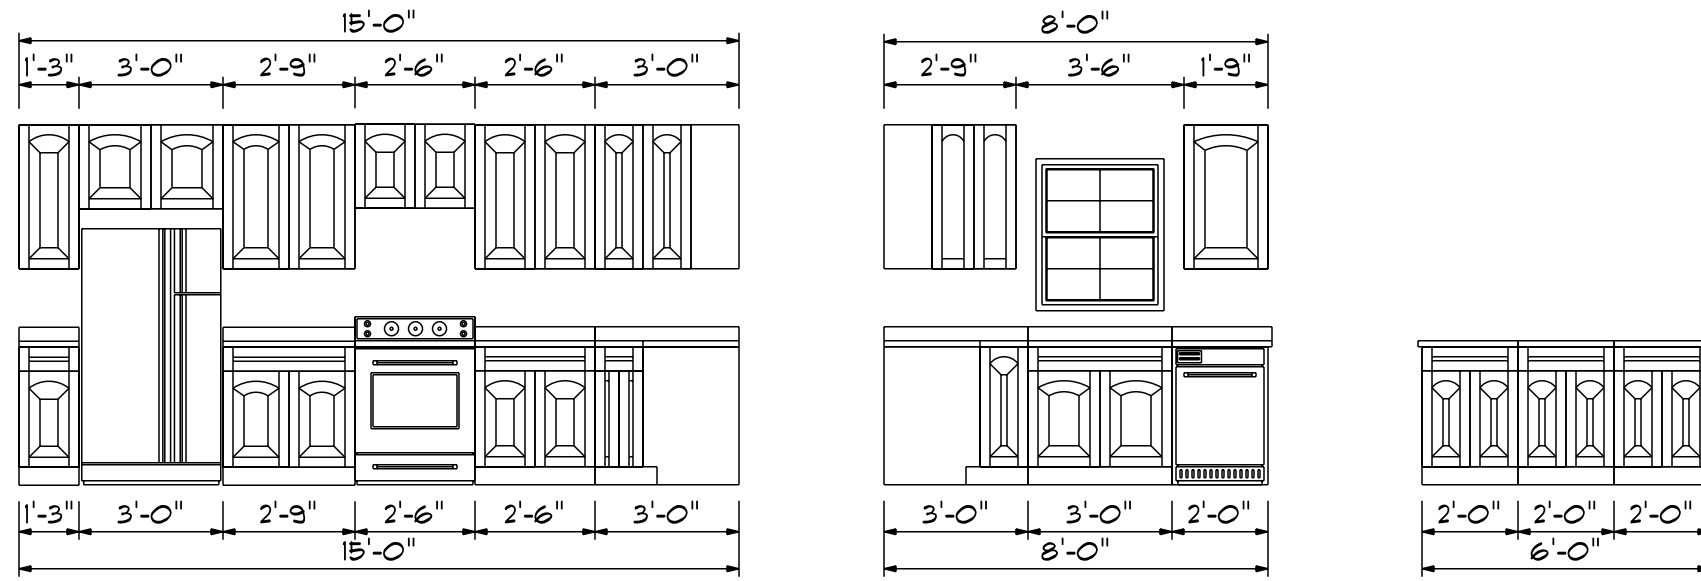


### Areas

First Floor 845  
 Second Floor 1201  
 =====  
 Total Heated 2046  
 Garage 380  
 Front Porch 58  
 Rear Porch 144

FIRST FLOOR OPENING SCHEDULE			
PRODUCT CODE	SIZE	HINGE	COUNT
36X80 COLONIAL A 1	3'-0"	L	1
60X80 SLIDING FRENCH 2	5'-0"	NL	1
192X84 - GARAGE DOOR	16'-0"	U	1
2-0 Door Unit	2'-0"	L	2
2-6 Door Unit	2'-6"	R	2
2-8 Door Unit	2'-8"	R	1
28X32 single	2'-8" x 3'-2"	N	1
28X52 twin	5'-4" x 5'-2"	NN	3


SECOND FLOOR OPENING SCHEDULE			
PRODUCT CODE	SIZE	HINGE	COUNT
2-0 Door Unit	2'-0"	R	1
2-0 Door Unit	2'-0"	L	1
2-4 Door Unit	2'-4"	R	1
2-4 Door Unit	2'-4"	L	1
2-6 Door Unit	2'-6"	R	3
2-6 Door Unit	2'-6"	L	2
2-8 Door Unit	2'-8"	R	1
4-0 Doublehung Door Unit	4'-0"	LR	1
4-0 Doublehung Door Unit	4'-0"	LR	1
20x32 single	2'-0" x 3'-2"	N	2
20x32 twin	4'-0" x 3'-2"	NN	1
28x52 single	2'-8" x 5'-2"	N	2
28x52 twin	5'-4" x 5'-2"	NN	4
4X8 GLASS BLOCK	4'-0" x 4'-0"	N	1

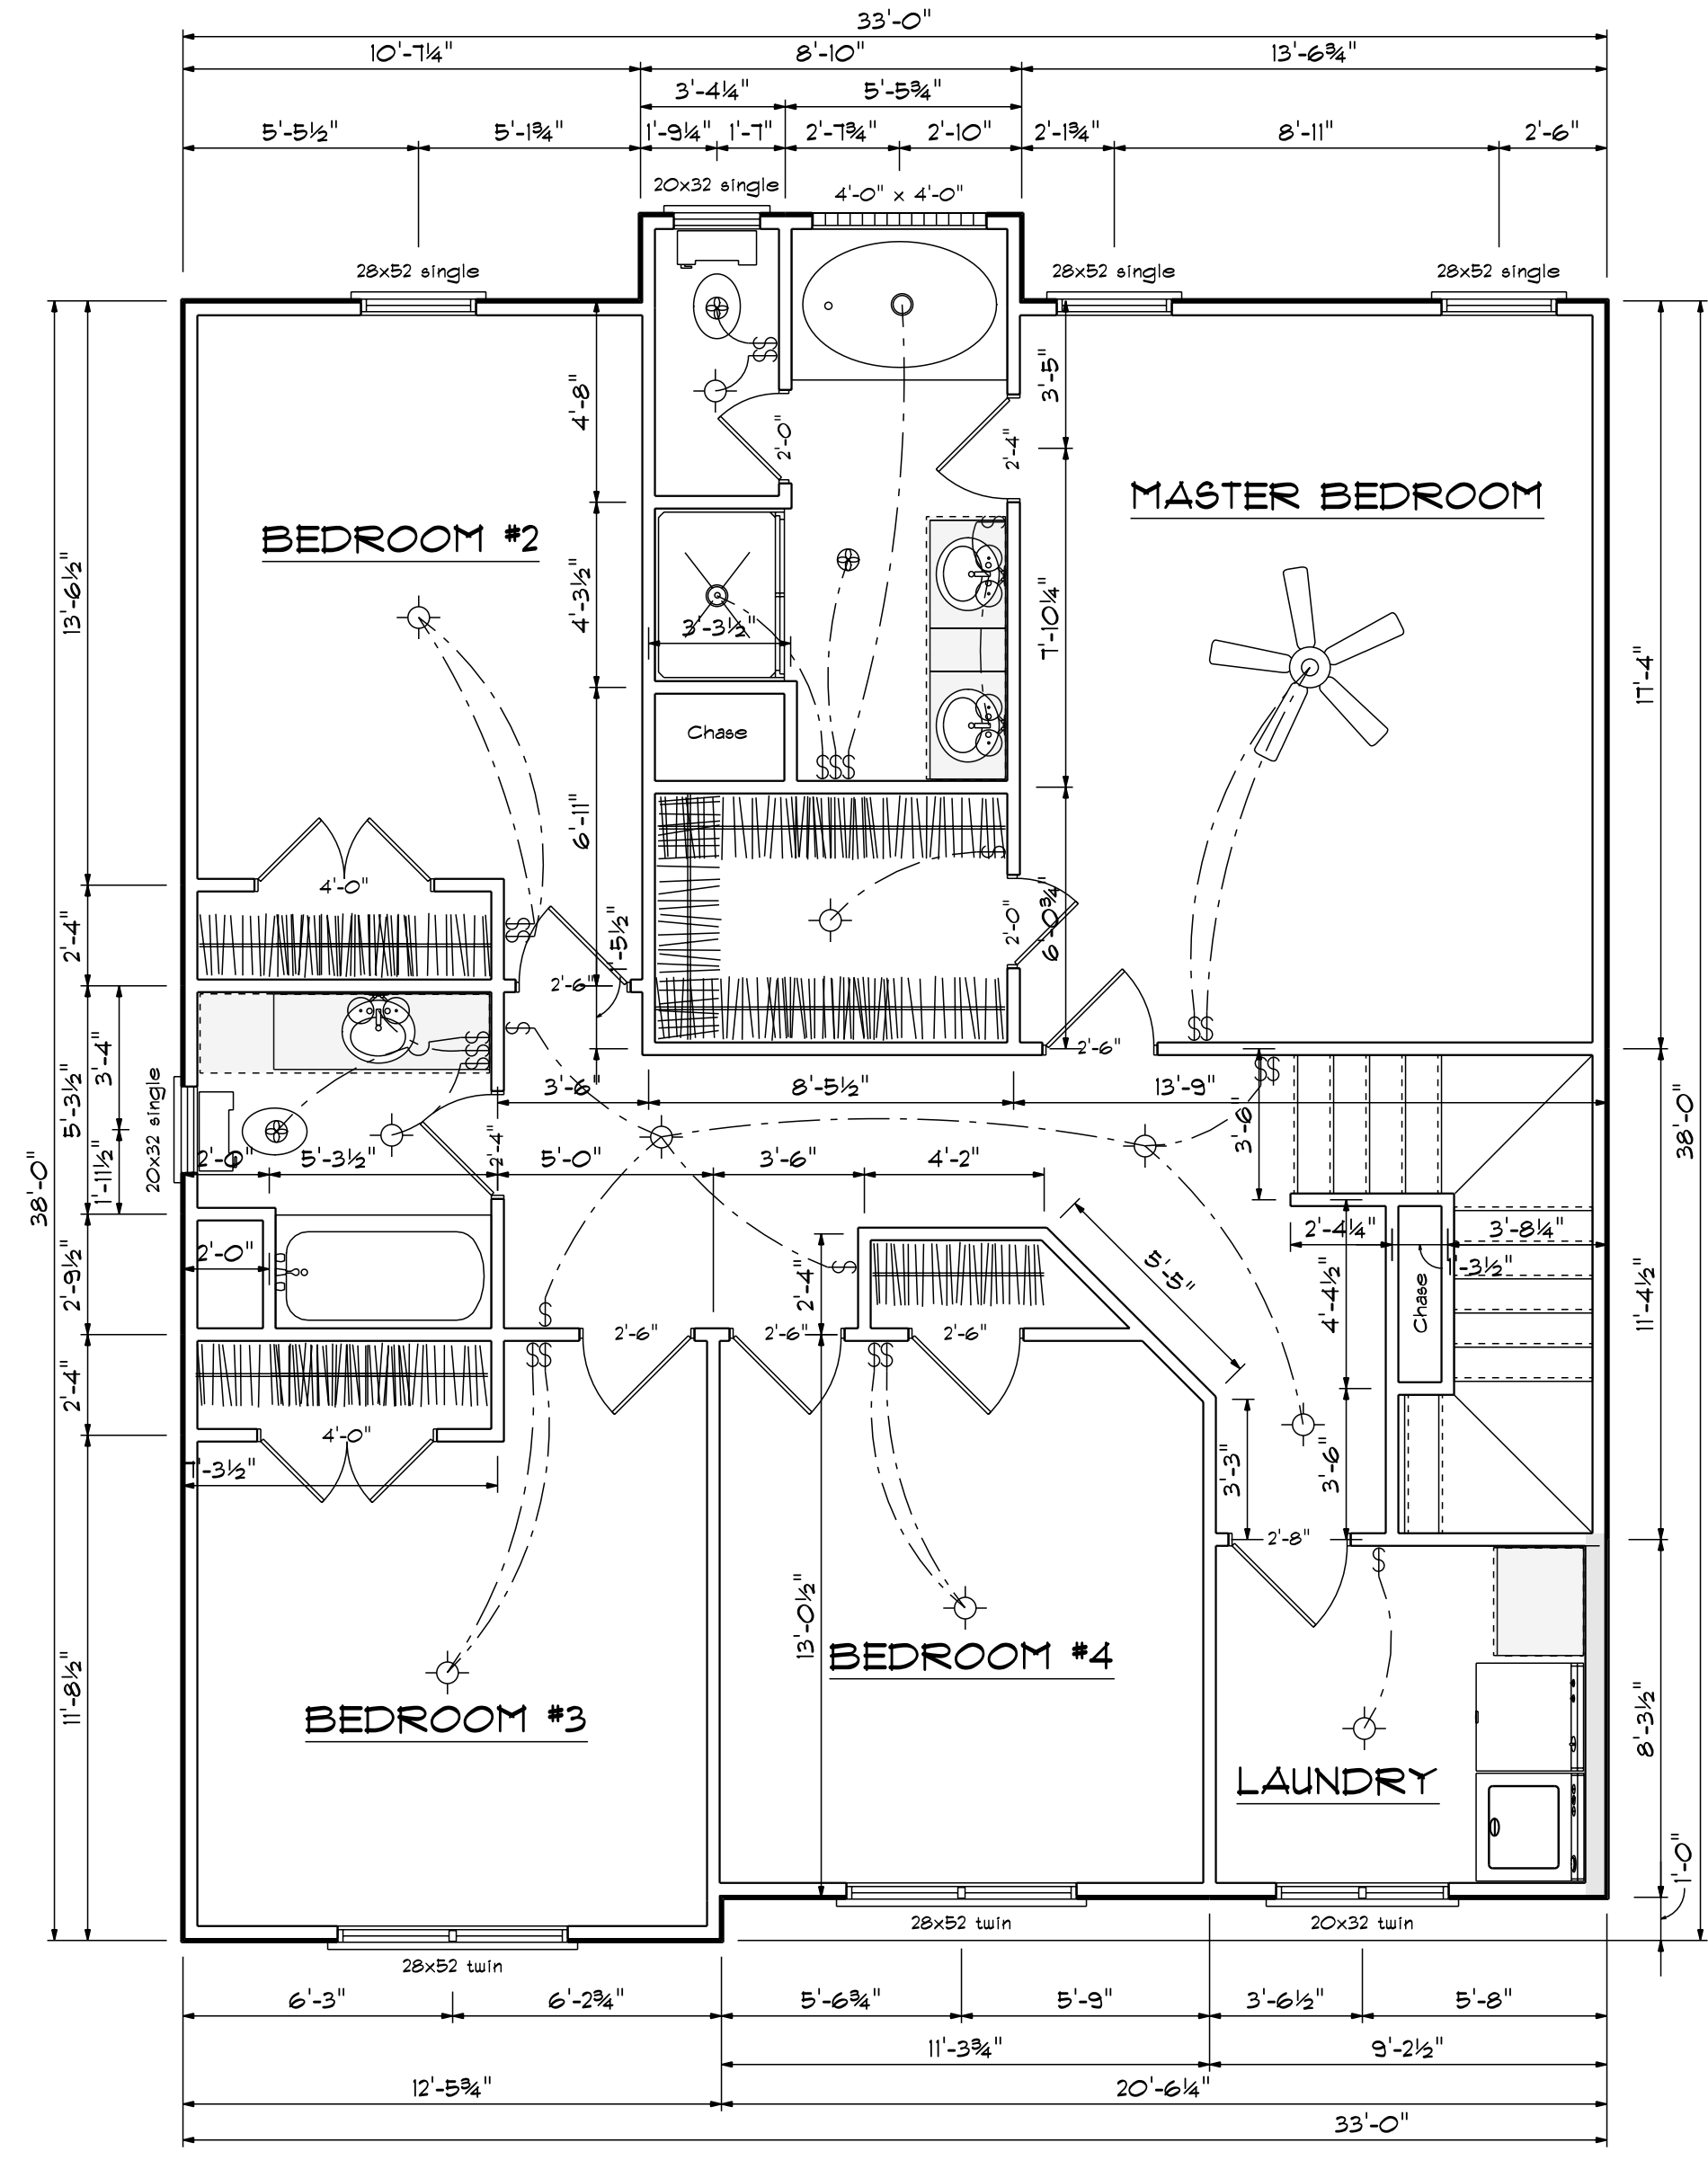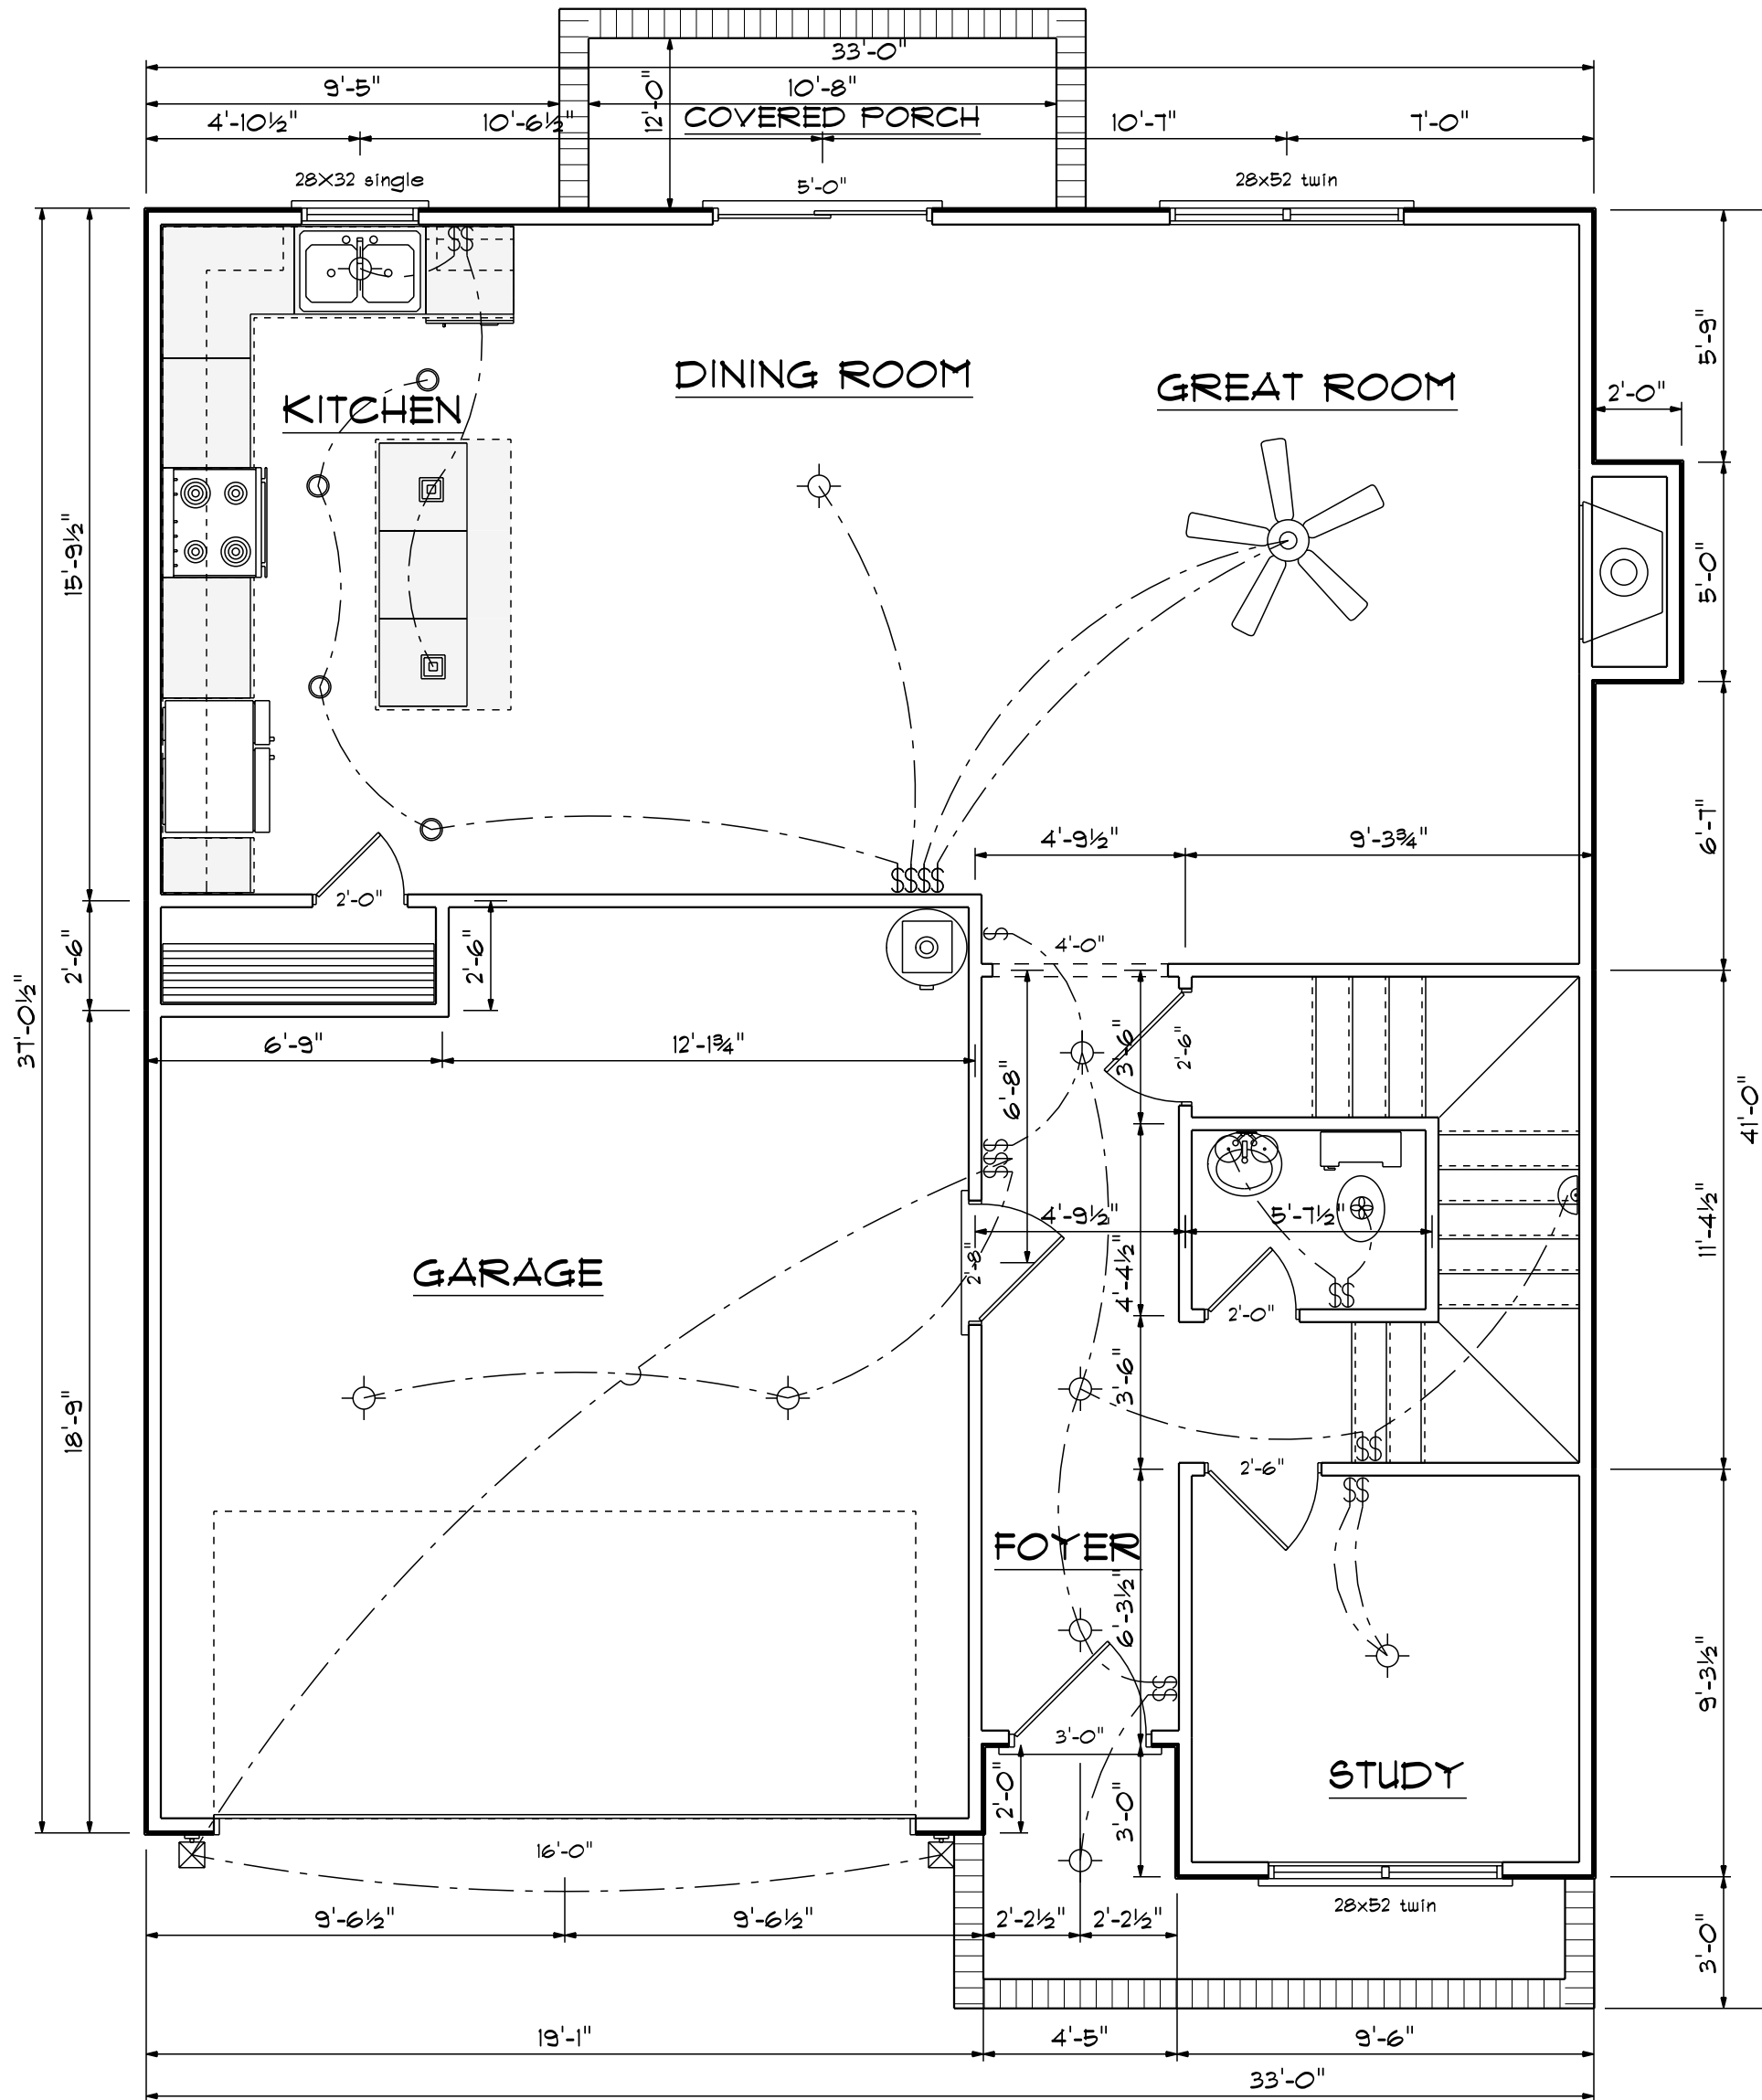

DATE: 6/30/2019  
 REVISED  
 DRAWING#


SCALE: 1/4"  
 DRAWN BY  
 APPROVED

DW-2046


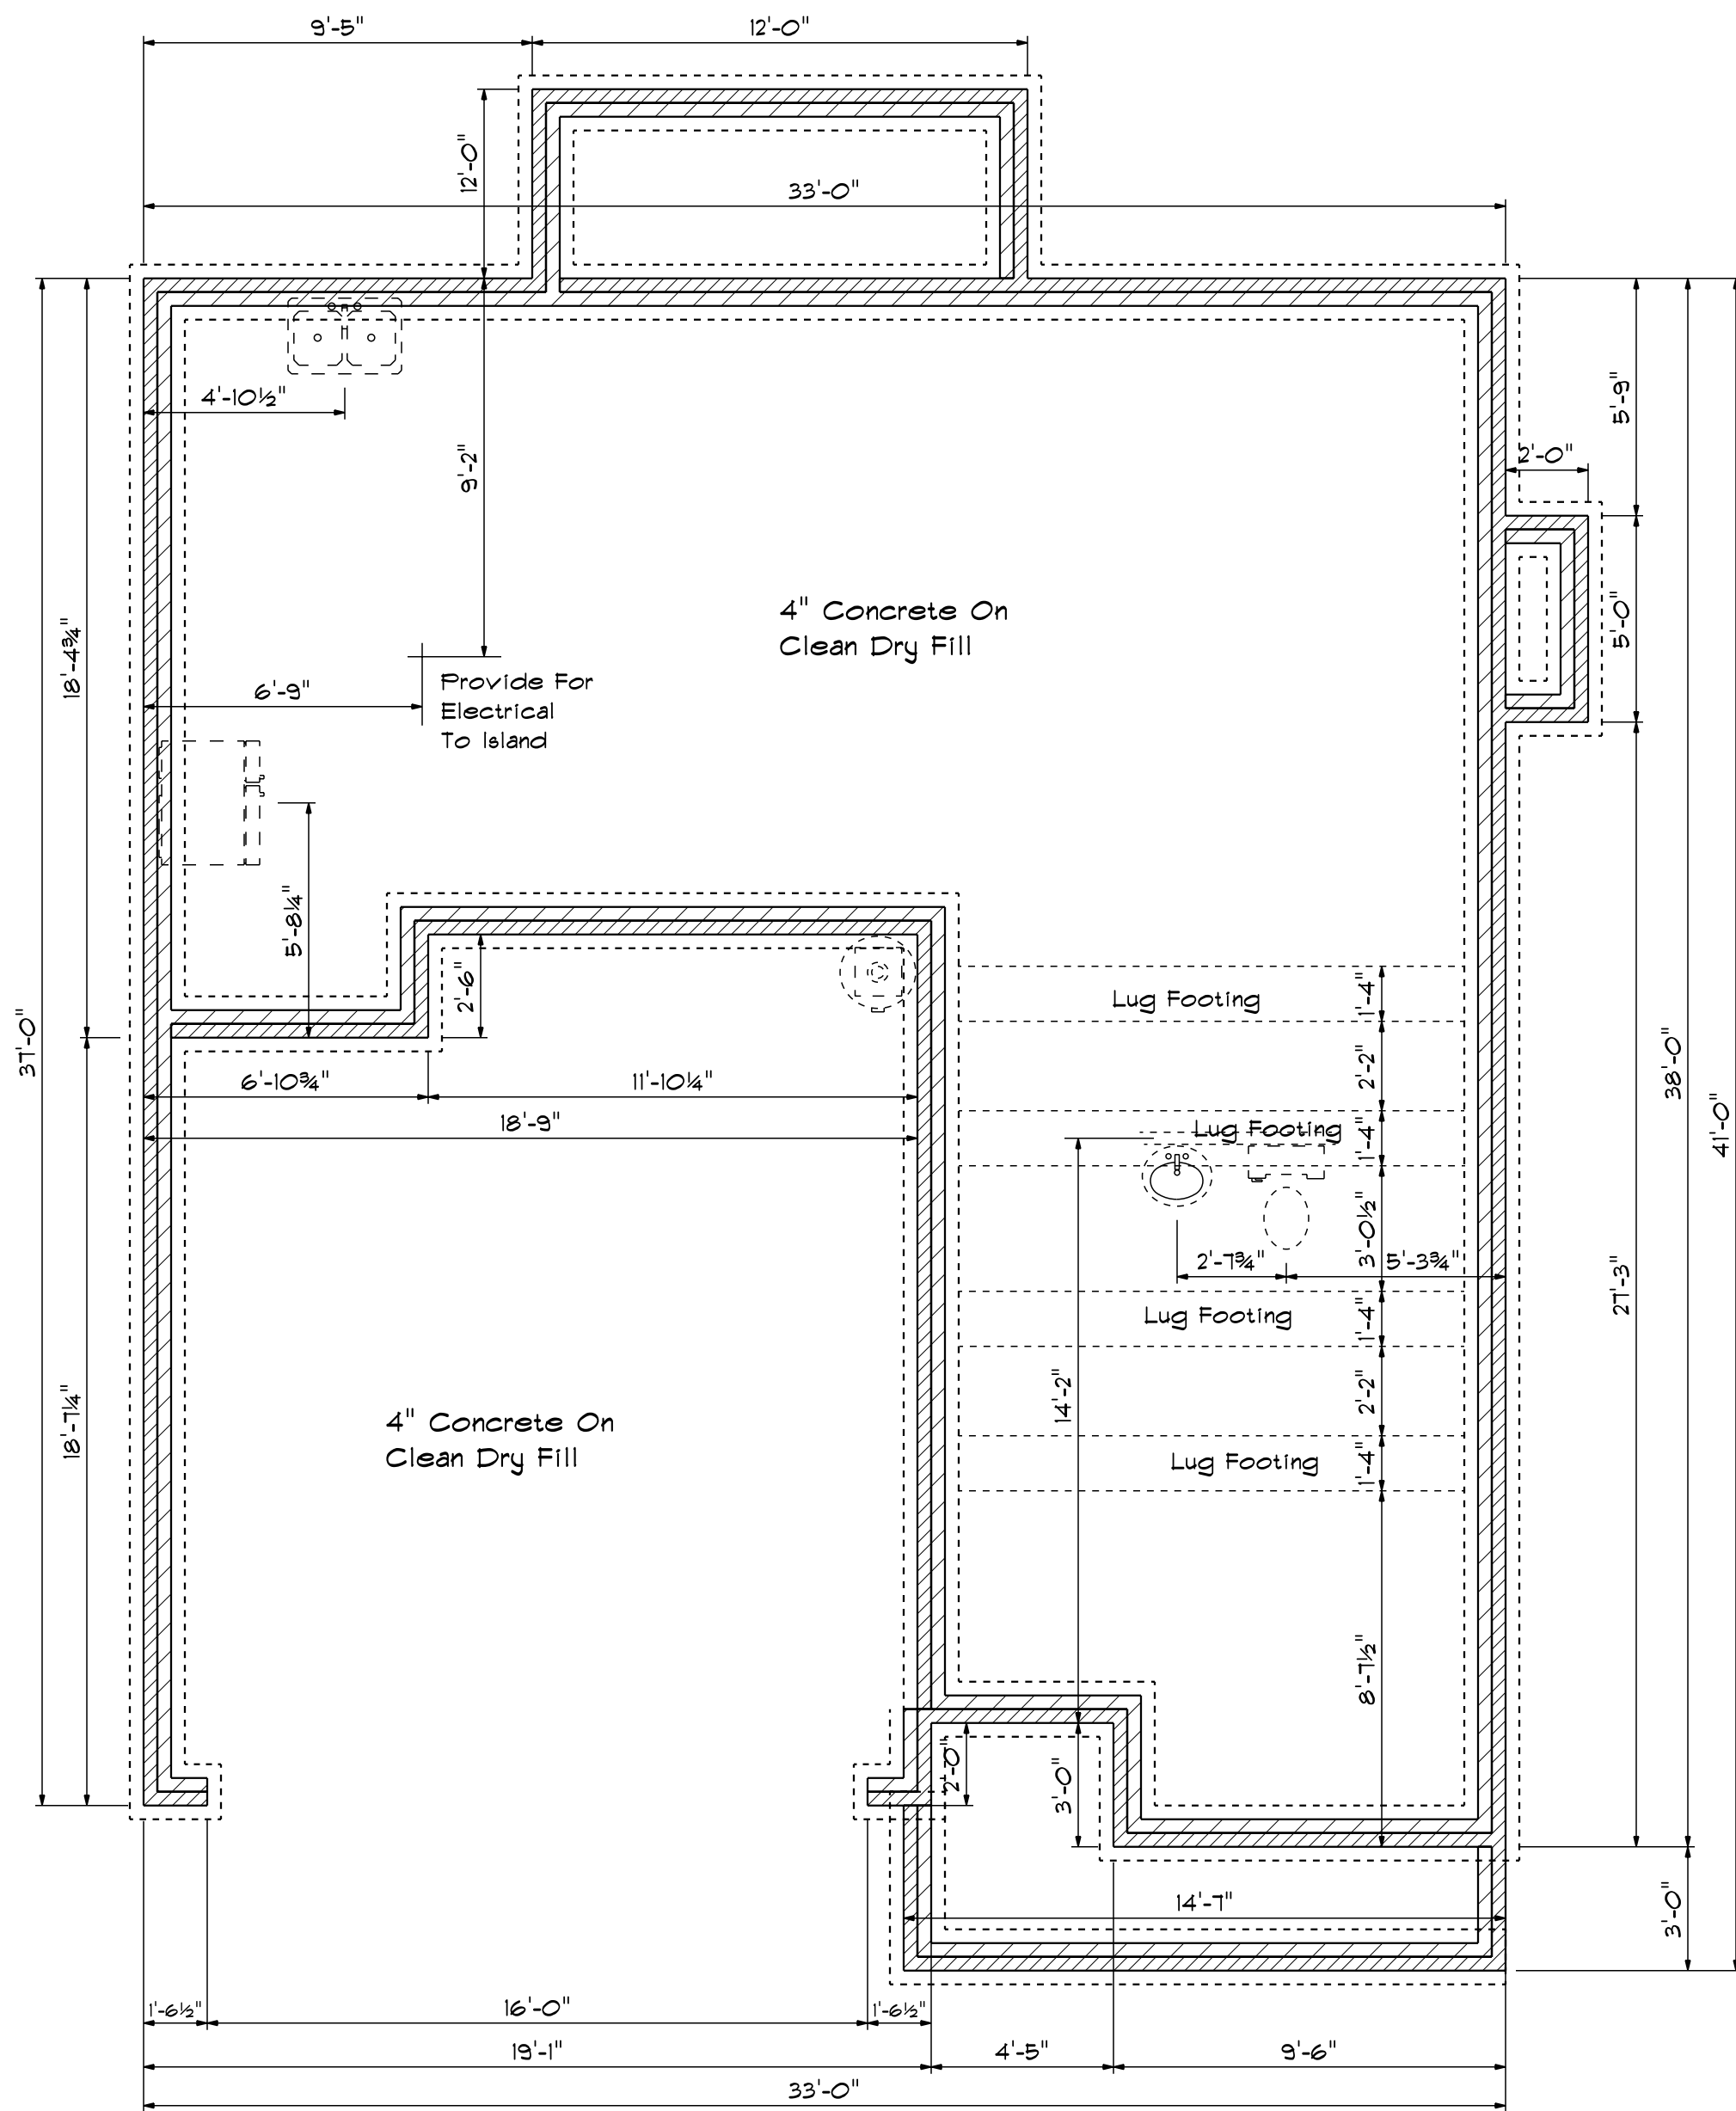


### Foundation Plan

Scale: 1/4" = 1'-0"

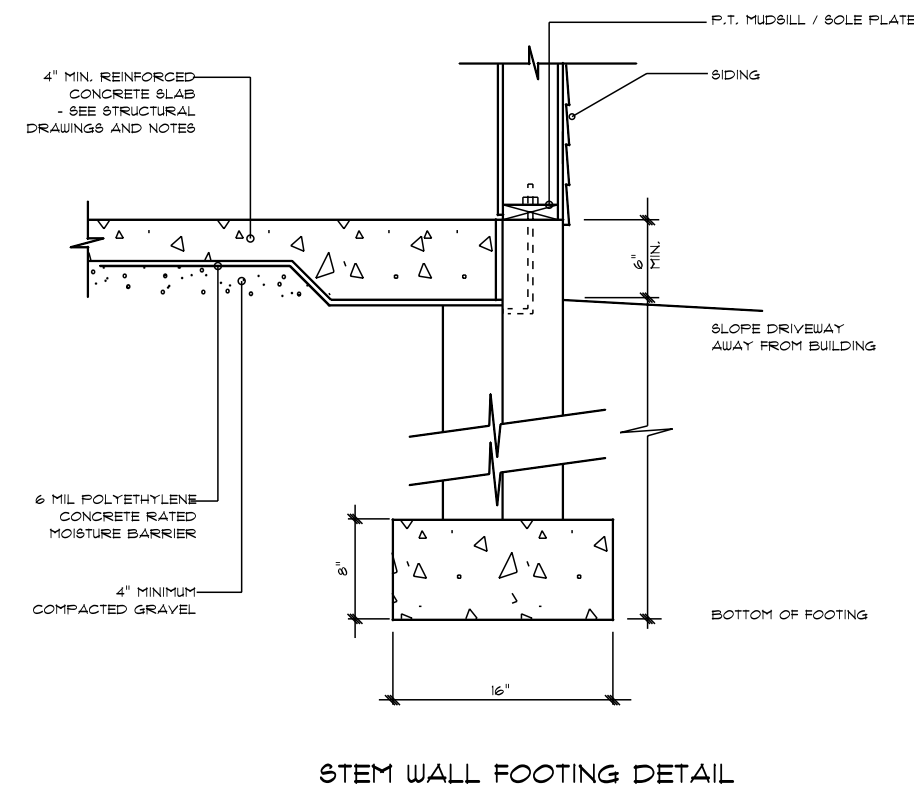

### Lug Footing Detail

 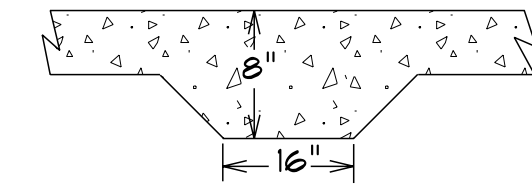

### Roof Plan

DATE: 6/30/2019
REVISED
DRAWING#
SCALE: 1/4"
DRAWN BY
APPROVED

DW-2046