


The Owings Plan

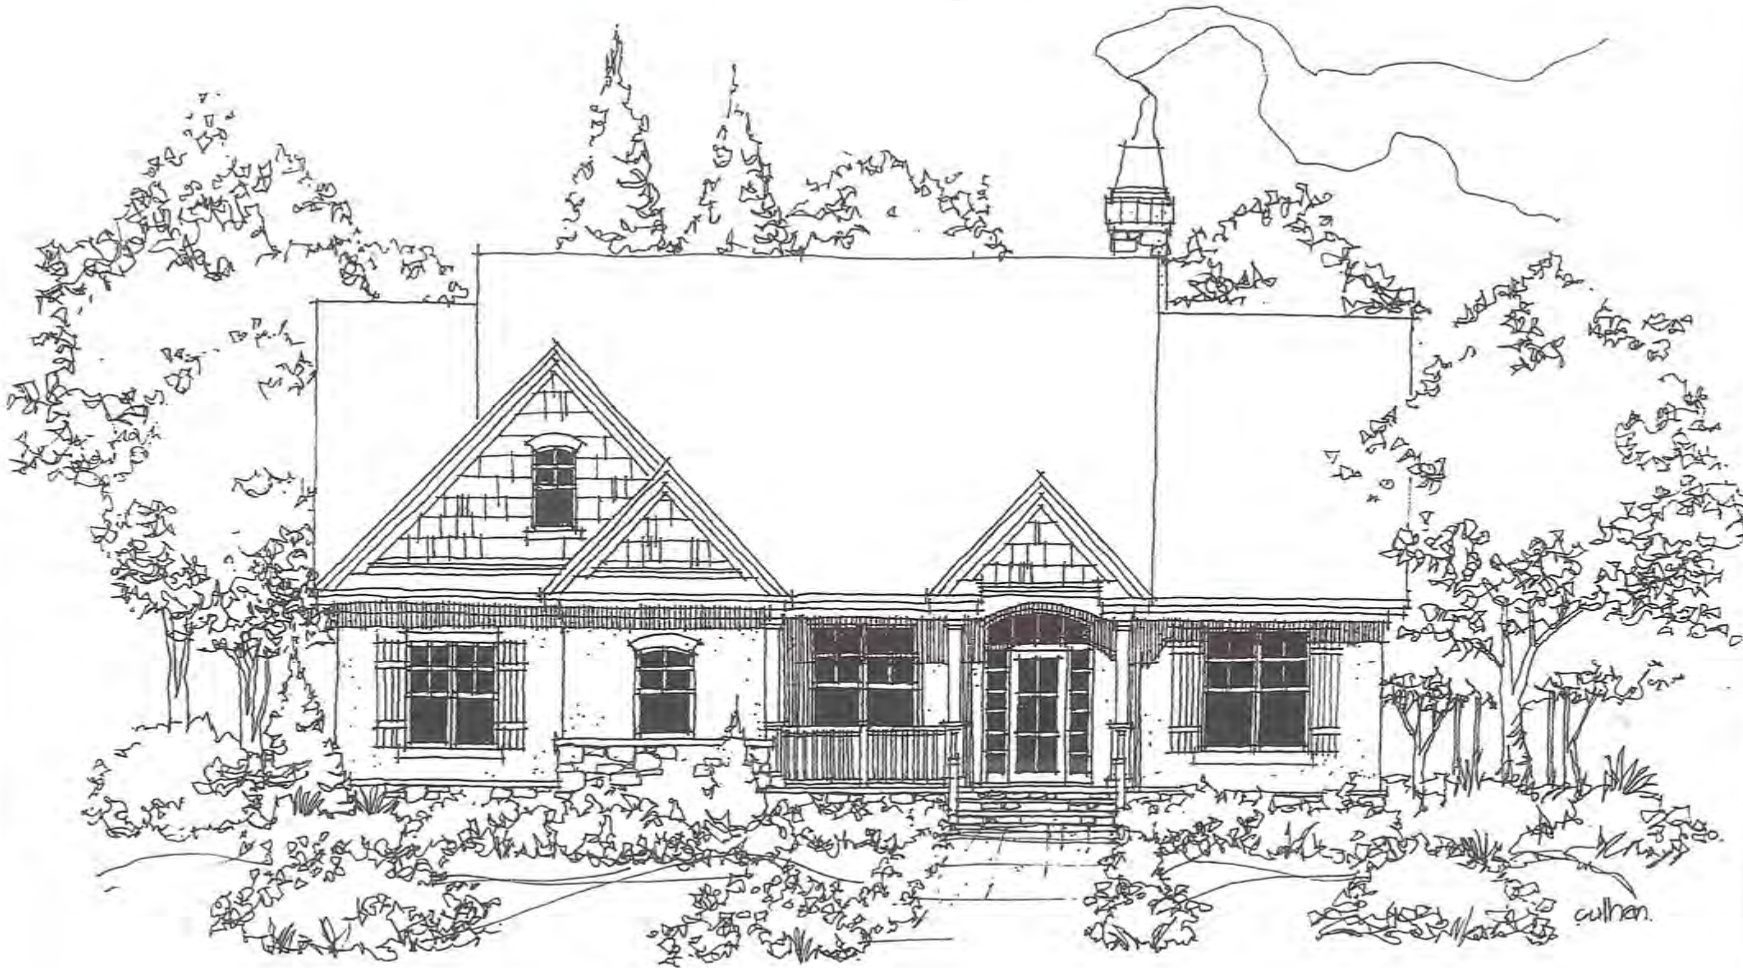

Another Great Plan offered by:
Southern Select Homes.

Copyright © David A. Gardner Architects, Inc.
and/or Donald A. Gardner, Inc.

This plan may only be used to construct a 1 1/2 story home and the owner accepts full responsibility for compliance with all applicable codes and regulations. The copyright owner does not warrant the accuracy of the information provided herein.

Permitted to construct the building described in this drawing and otherwise conditioned on the full and timely payment of all fees and charges due David A. Gardner Architects, Inc. and/or Donald A. Gardner, Inc. See additional details on "Owner's Guide" document.




This copyright notice is "Copyright reserved" under the Digital Millennium Copyright Act and Donald A. Gardner Architects, Inc. and/or Donald A. Gardner, Inc. require the inclusion of all notices in drawings and other documents prepared, distributed, reproduced or made available in any form or medium as a condition of the inclusion of such documents.

For more information 1-800-246-7332

Visit www.DAGmarketplace.com for information on interior and exterior products for your home!

DO NOT SCALE DRAWING.
COPYRIGHT © 2014/15 ALL RIGHTS RESERVED BY DONALD A. GARDNER, INC.
NOT TO BE COPIED OR REPRODUCED WITHOUT WRITTEN PERMISSION

The Owings Plan

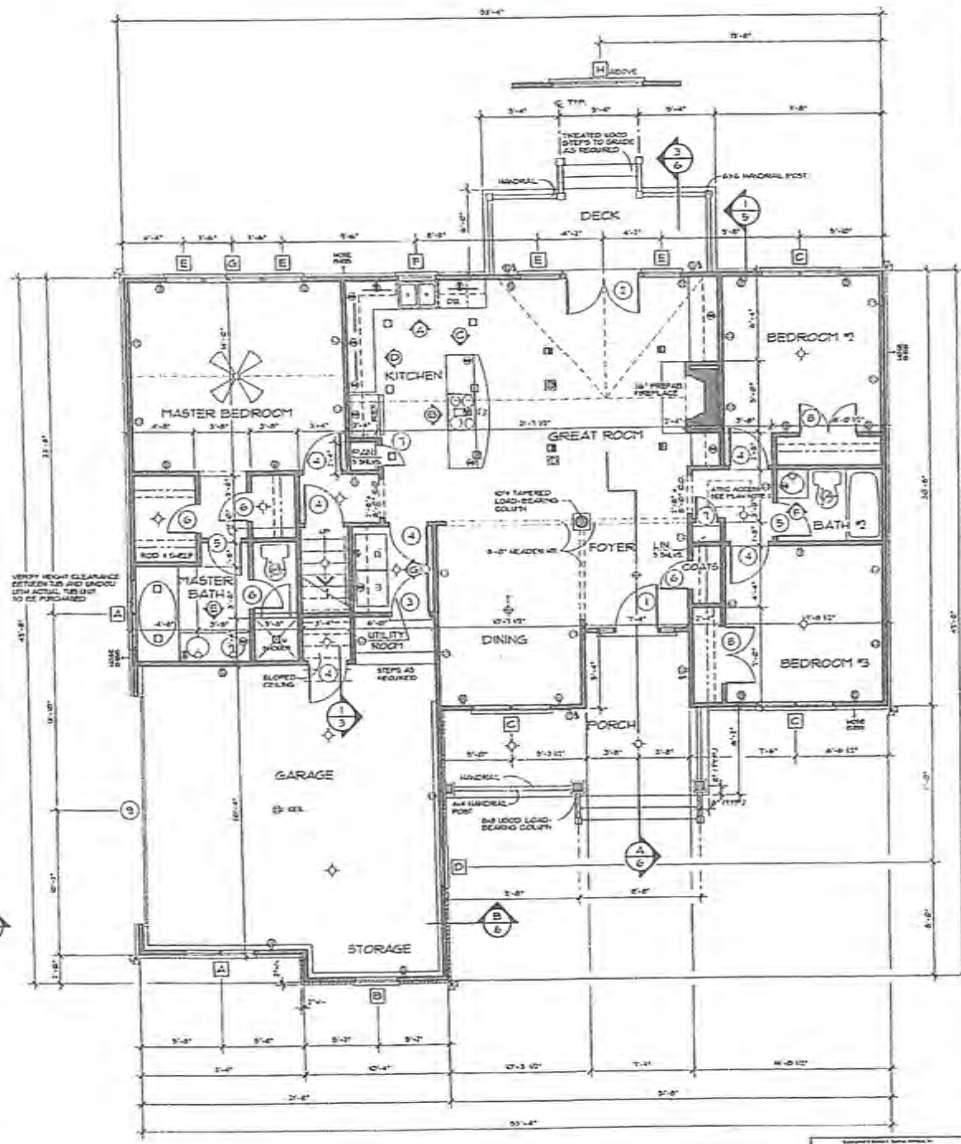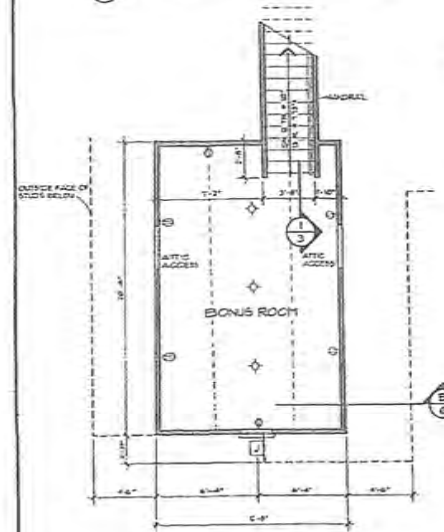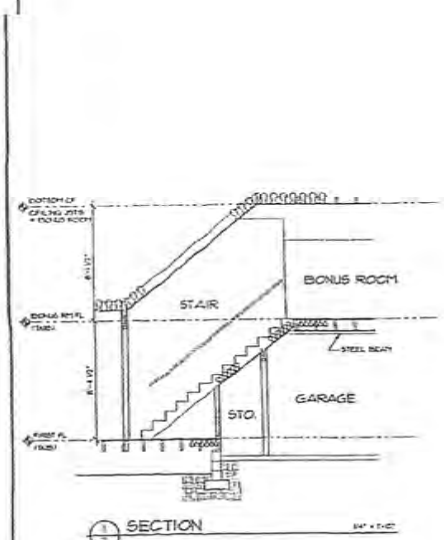



ELECTRICAL LEGEND	
SYMBOL	DESCRIPTION
(Symbol)	SWITCH OUTLET (GANGED TYPE)
(Symbol)	WEATHER PROOF DUPLEX OUTLET
(Symbol)	ADJAC. GARDEN LIGHTING
(Symbol)	FLOOR FLOOR DUPLEX OUTLET, OVER VENTY LOCATION
(Symbol)	200 VOLT OUTLET ON CONNECTION
(Symbol)	CEILING RECESSED LIGHT FIXTURE
(Symbol)	WALL BRACKET MOUNTED LIGHT FIXTURE
(Symbol)	RECESSED CEILING MOUNTED LIGHT FIXTURE
(Symbol)	RECESSED CEILING LIGHT FIXTURE
(Symbol)	RECESSED LIGHT FOR LIT AREA
(Symbol)	UNDER GOUNTER FLOORMOUNT LIGHT
(Symbol)	EXTENSION GASKET ALUMINUM FLOOR LIGHT
(Symbol)	CEILING MOUNTED FAN & LIGHT
(Symbol)	CEILING MOUNTED FAN - EXHAUST
(Symbol)	CEILING MOUNTED FAN AND HEATER
(Symbol)	CEILING MOUNTED FAN, LIGHT, AND HEATER

- PLAN NOTES:**
- VERIFY ALL LOCAL CODES ENERGY TYPES AND SIZE CONDITIONS PRIOR TO CONSTRUCTION.
 - REVIEW SELECTED MECHANICAL SYSTEMS WITH OWNER PRIOR TO CONSTRUCTION.
 - VERIFY GAS CONSTRUCTION LOCATIONS ON THE GUYOT HEATER AND HVAC SYSTEMS WITH THE OWNER PRIOR TO CONSTRUCTION AND MANUFACTURER REQUIREMENTS FOR ATTIC, CRAWL SPACE, OR GARAGE LOCATIONS.
 - WALLS EQUIPPED WITH STRENGTH SHALL BE ACCEPTABLE BY AN OPENING LARGER THAN THE LARGEST PANEL EQUIPPED TO ALLOW REMOVAL OF THE EQUIPMENT AND IN NO CASE LESS THAN 17'-0".
 - SEE STRUCTURAL DRAWINGS FOR ADDITIONAL INFORMATION.
 - ISOLATE AROUND ALL BATHS AND UTILITY ROOMS.
 - TYPICAL WALL SWS & W/OC, UNLESS OTHERWISE NOTED.
 - PROVIDE SMOKE DETECTORS AS REQUIRED BY CODE.
 - PROVIDE DOORBELLS, THRESHOLD AND CHIME.

FLOOR PLAN
1/4" = 1'-0"


TOTAL CHRG. — 473 sq. ft.
GARAGE + STORAGE — 438 sq. ft.
BONUS ROOM — 271 sq. ft.




*Another Great Plan offered by;
Southern Select Homes.*

The Owings Plan

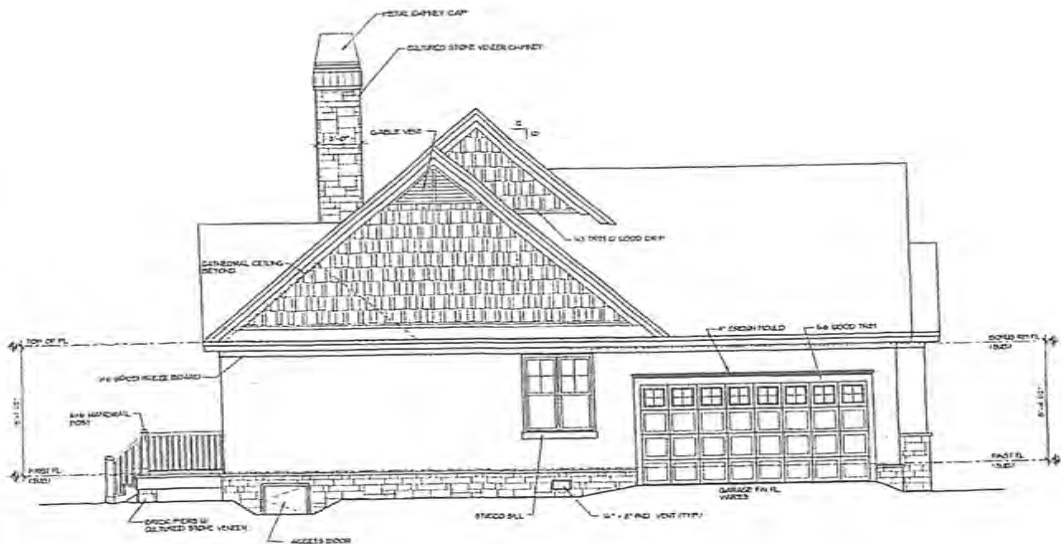

LEFT SIDE ELEVATION 1/4" = 1'-0"

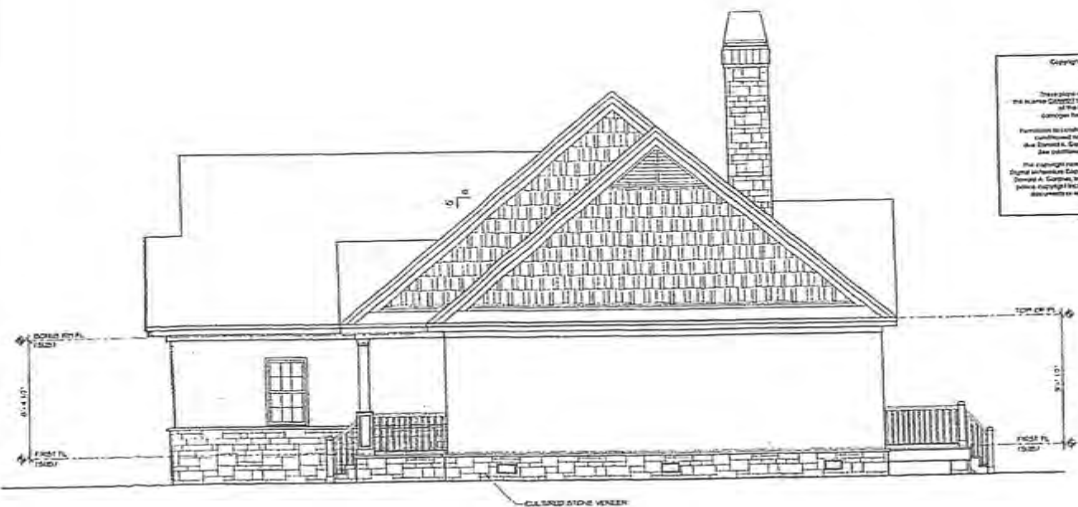

RIGHT SIDE ELEVATION 1/4" = 1'-0"


Copyright © Donald A. Carther Architects, Inc.
and/or Donald A. Carther, Inc.

This plan may be used to construct ONE HOME ONLY and




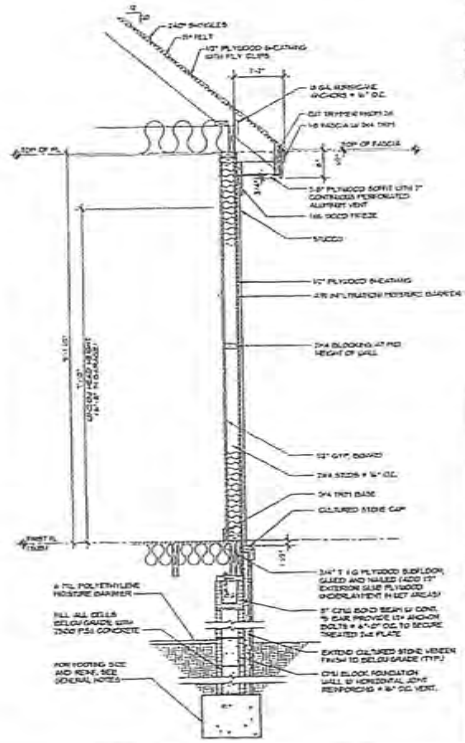

SECTION 3/4" = 1'-0"

30 MIN SCALE DRAWING.
COPYRIGHT © 2004/05 ALL RIGHTS RESERVED BY DONALD A. CARTHER, INC.
NOT TO BE COPIED OR REPRODUCED WITHOUT WRITTEN PERMISSION.

Another Great Plan offered by;
Southern Select Homes.